


SECOND FLOOR PLAN

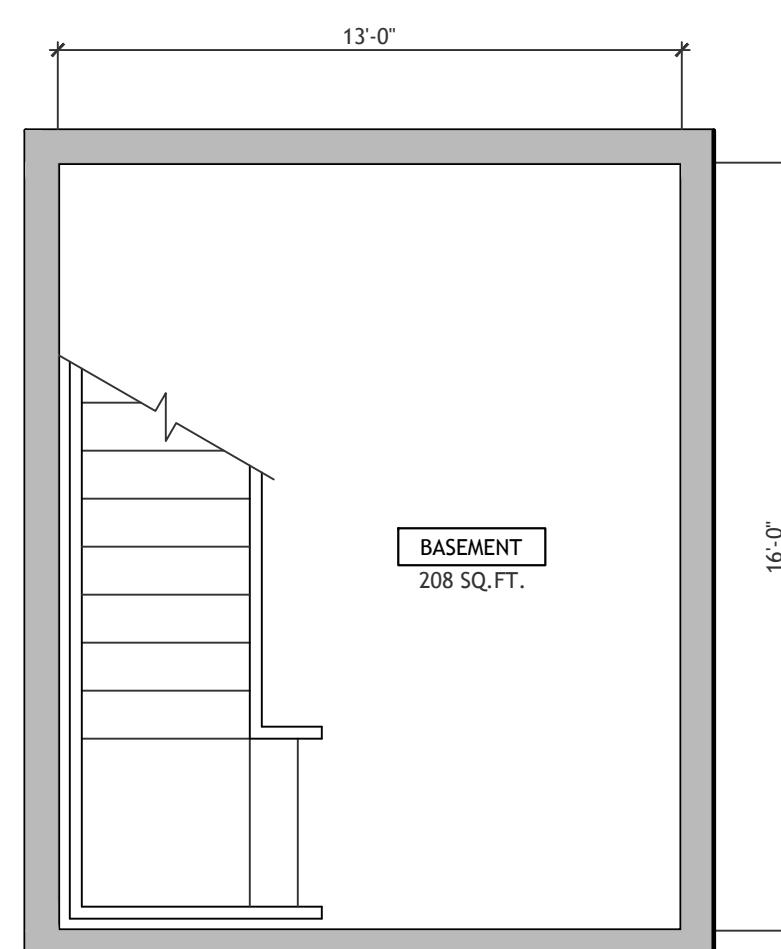

BASEMENT

CONTRACT DATE: 1.11.22
BUILDING TYPE: SFR
PLAN VERSION: SUB 1
PLOT DATE: 5.2.22


RESIDENCE




SCALE: 3/8" = 1'-0"
N



A-200
SECOND FLOOR PLAN
& BASEMENT PLAN

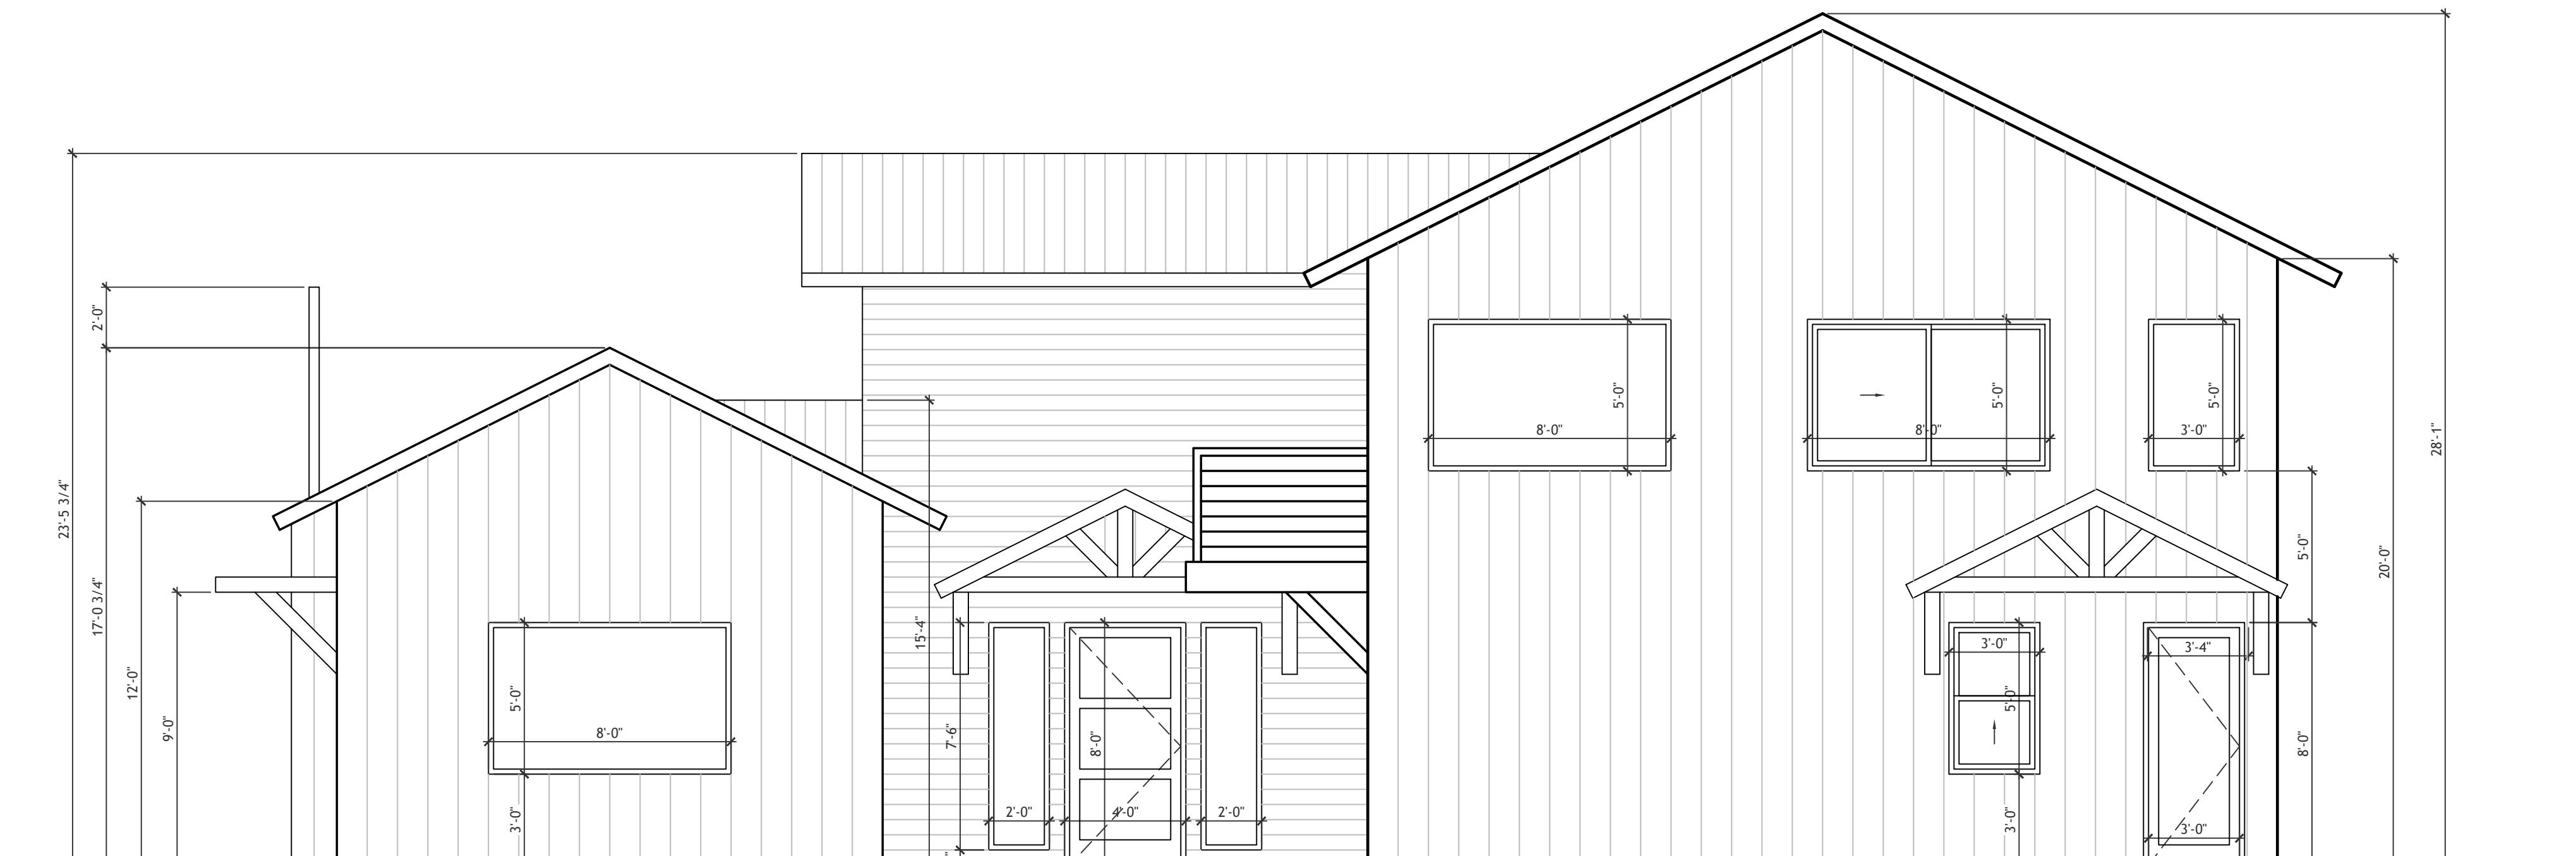

EAST ELEVATION

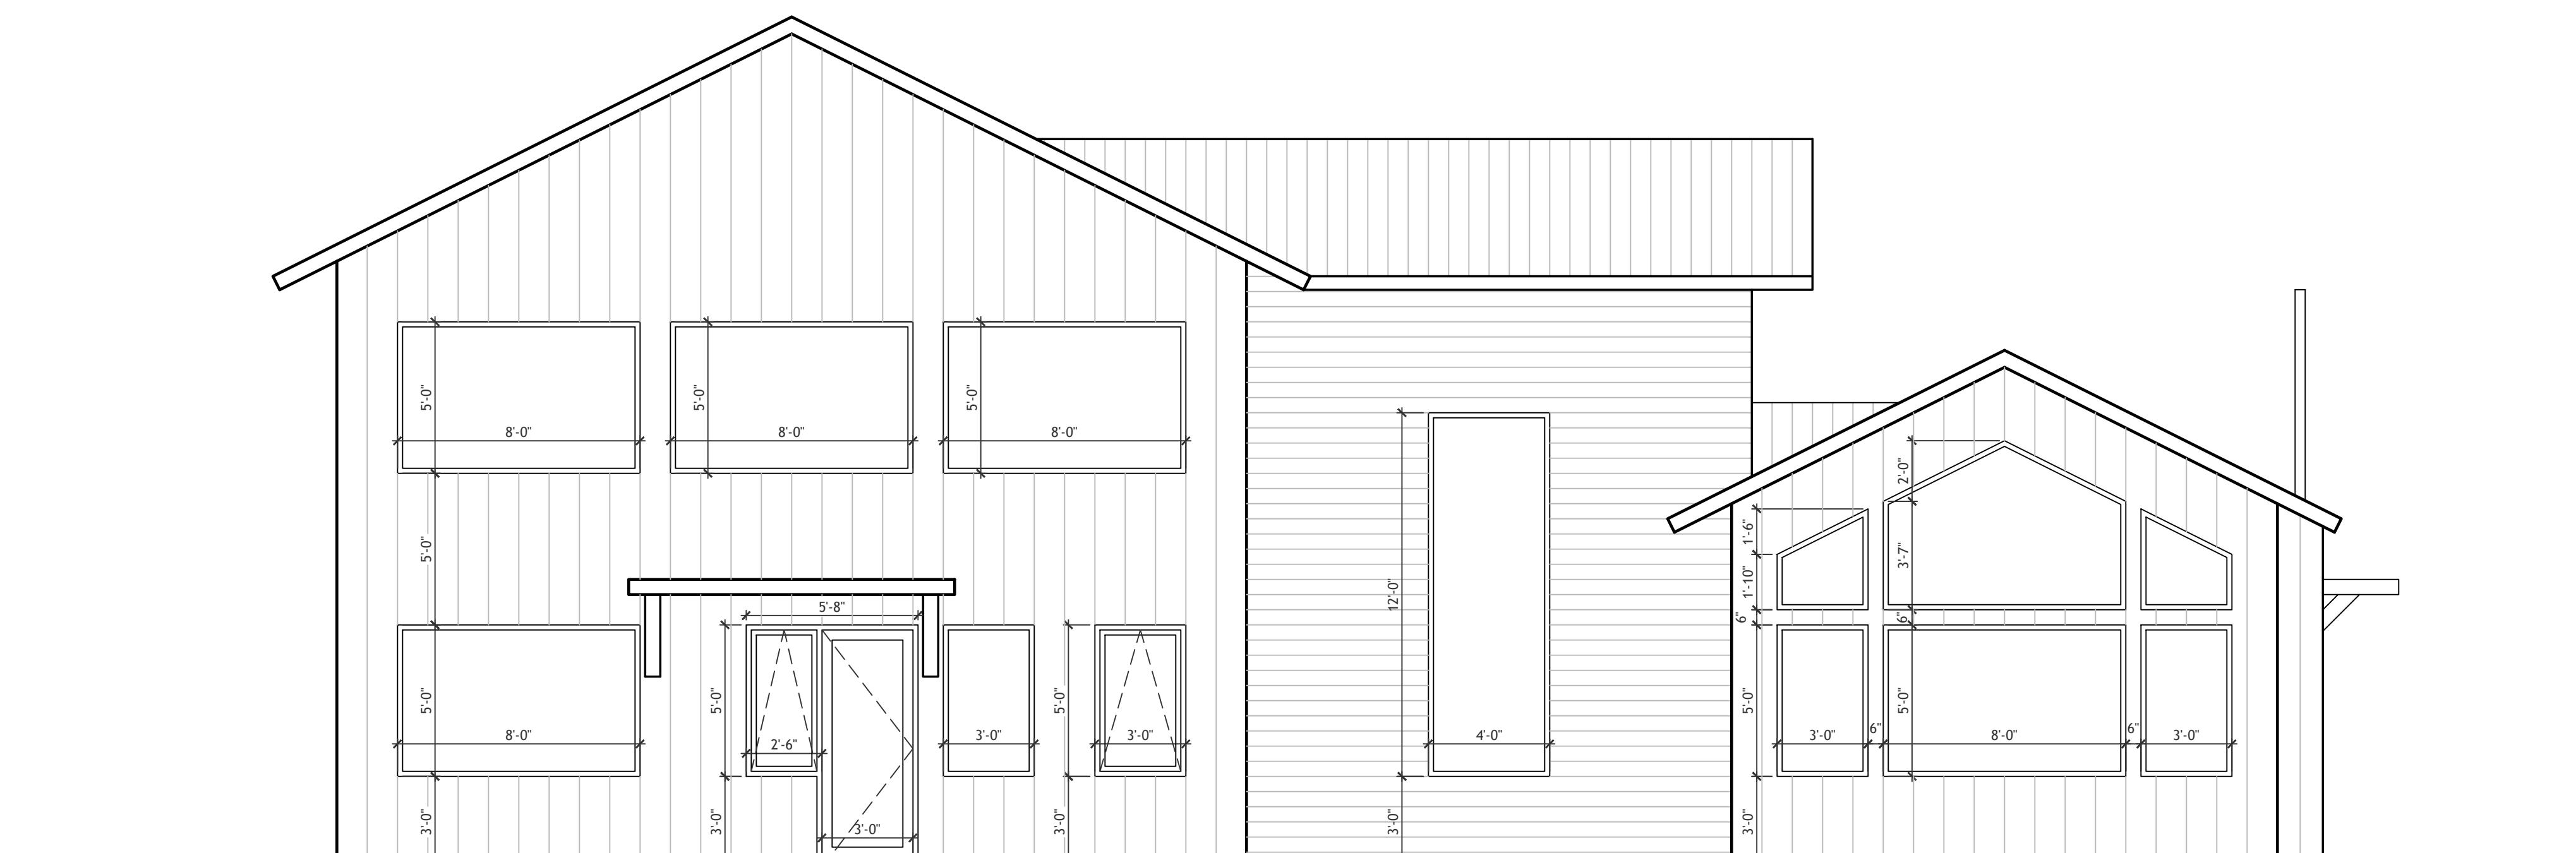


WEST ELEVATION

CONTRACT DATE: 1.11.22
BUILDING TYPE: SFR
PLAN VERSION: SUB 1
PLOT DATE: 5.2.22


RESIDENCE

SCALE: 1/4" = 1'-0"

A-300
EAST & WEST
EXTERIOR ELEVATIONS

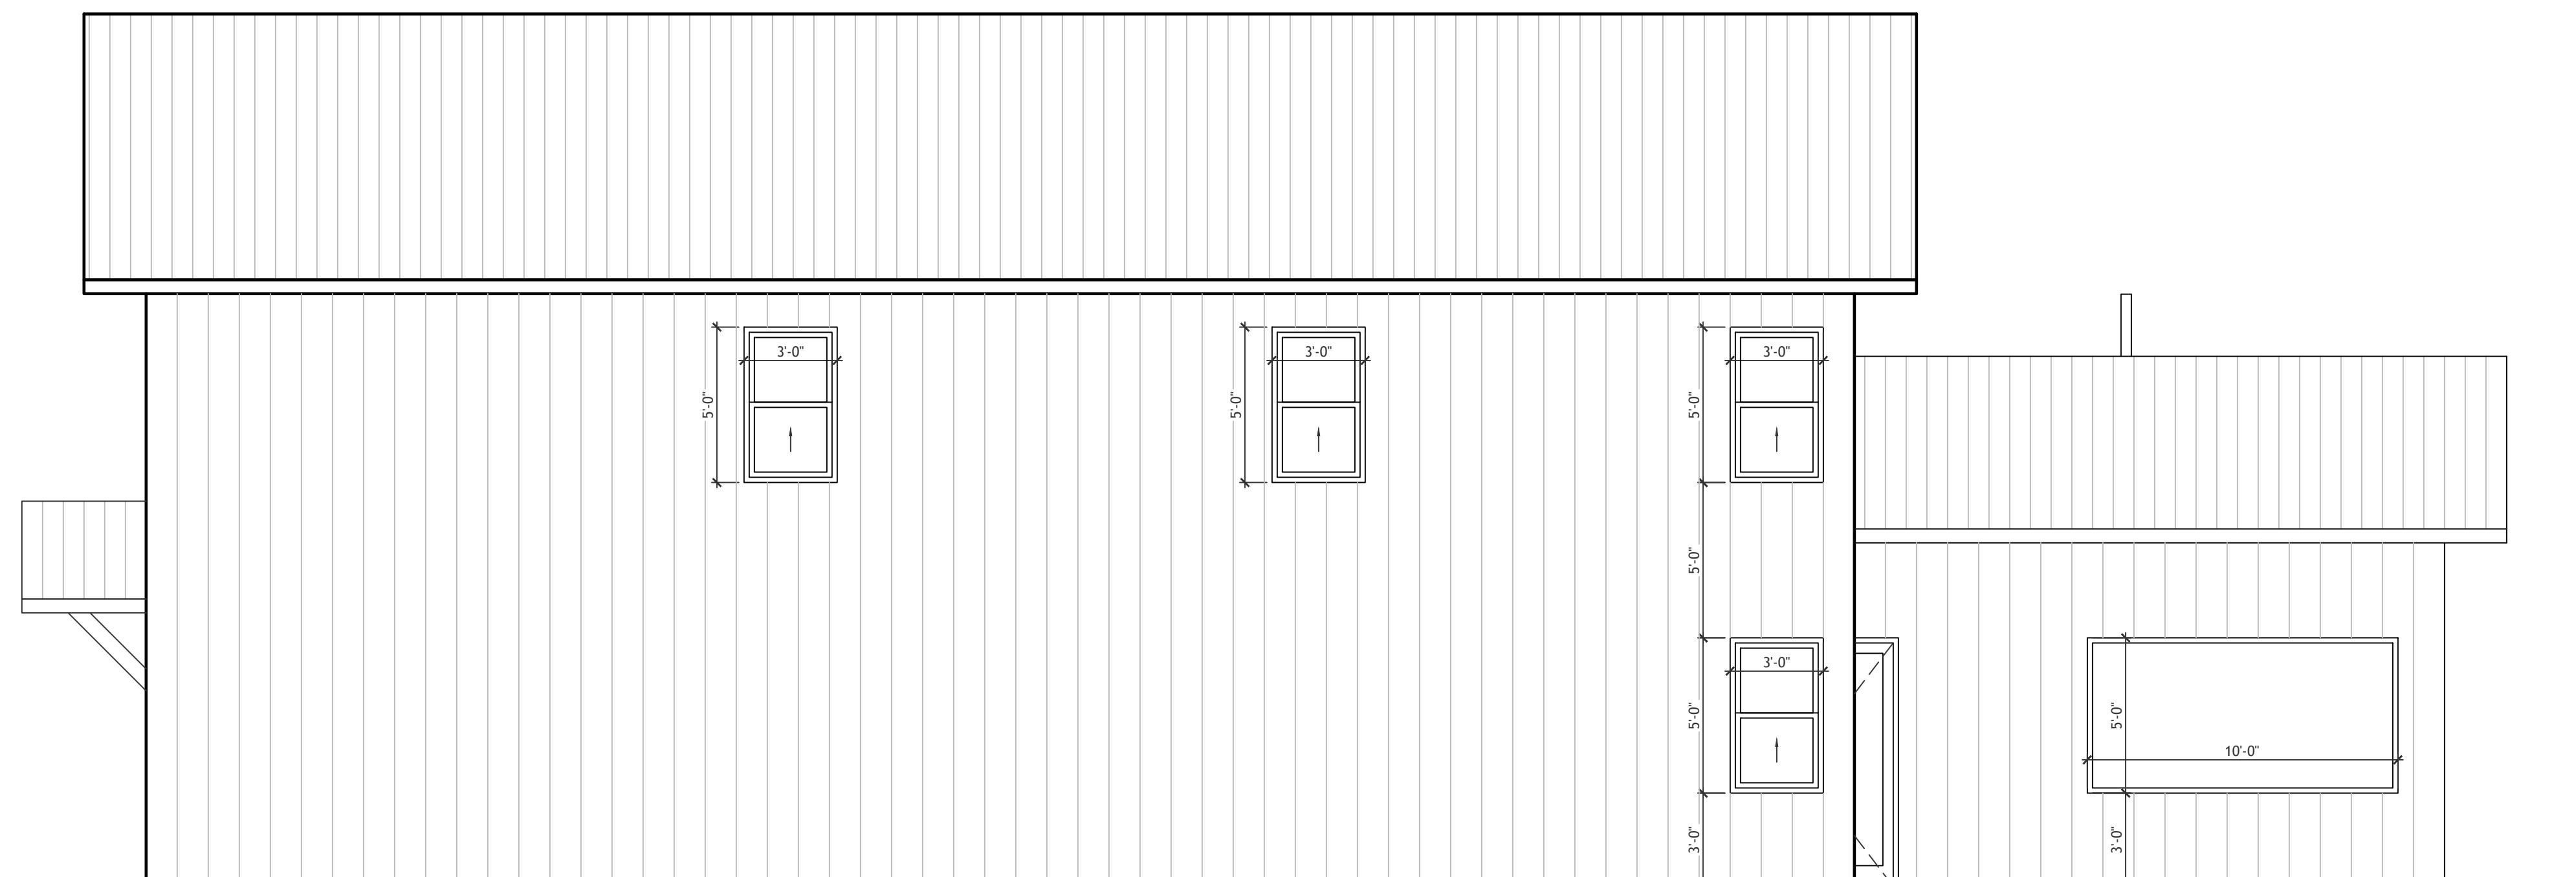

NORTH ELEVATION

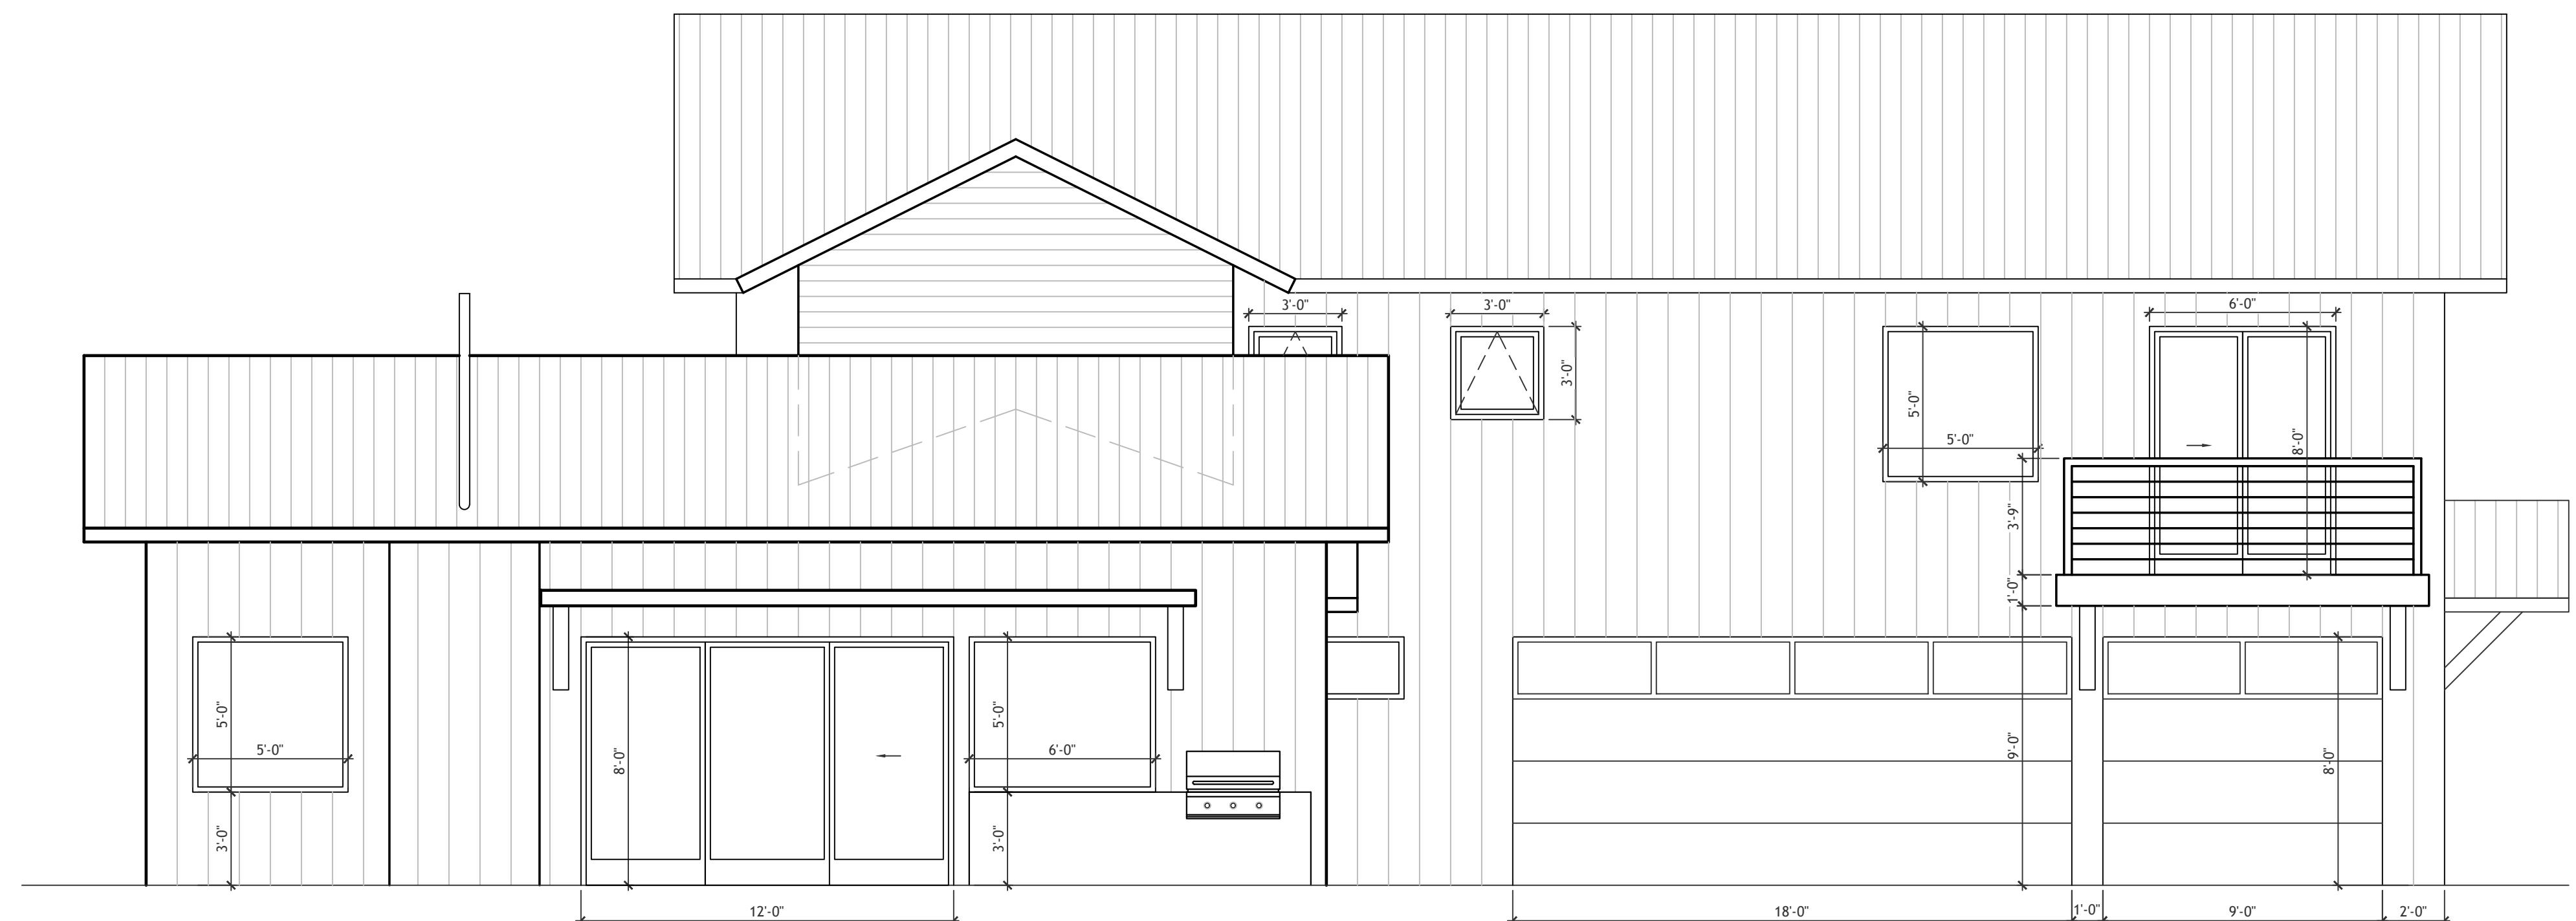


SOUTH ELEVATION

CONTRACT DATE: 1.11.22
BUILDING TYPE: SFR
PLAN VERSION: SUB 1
PLOT DATE: 5.2.22

RESIDENCE

SCALE: 1/4" = 1'-0"

A-400
NORTH & SOUTH
EXTERIOR ELEVATIONS

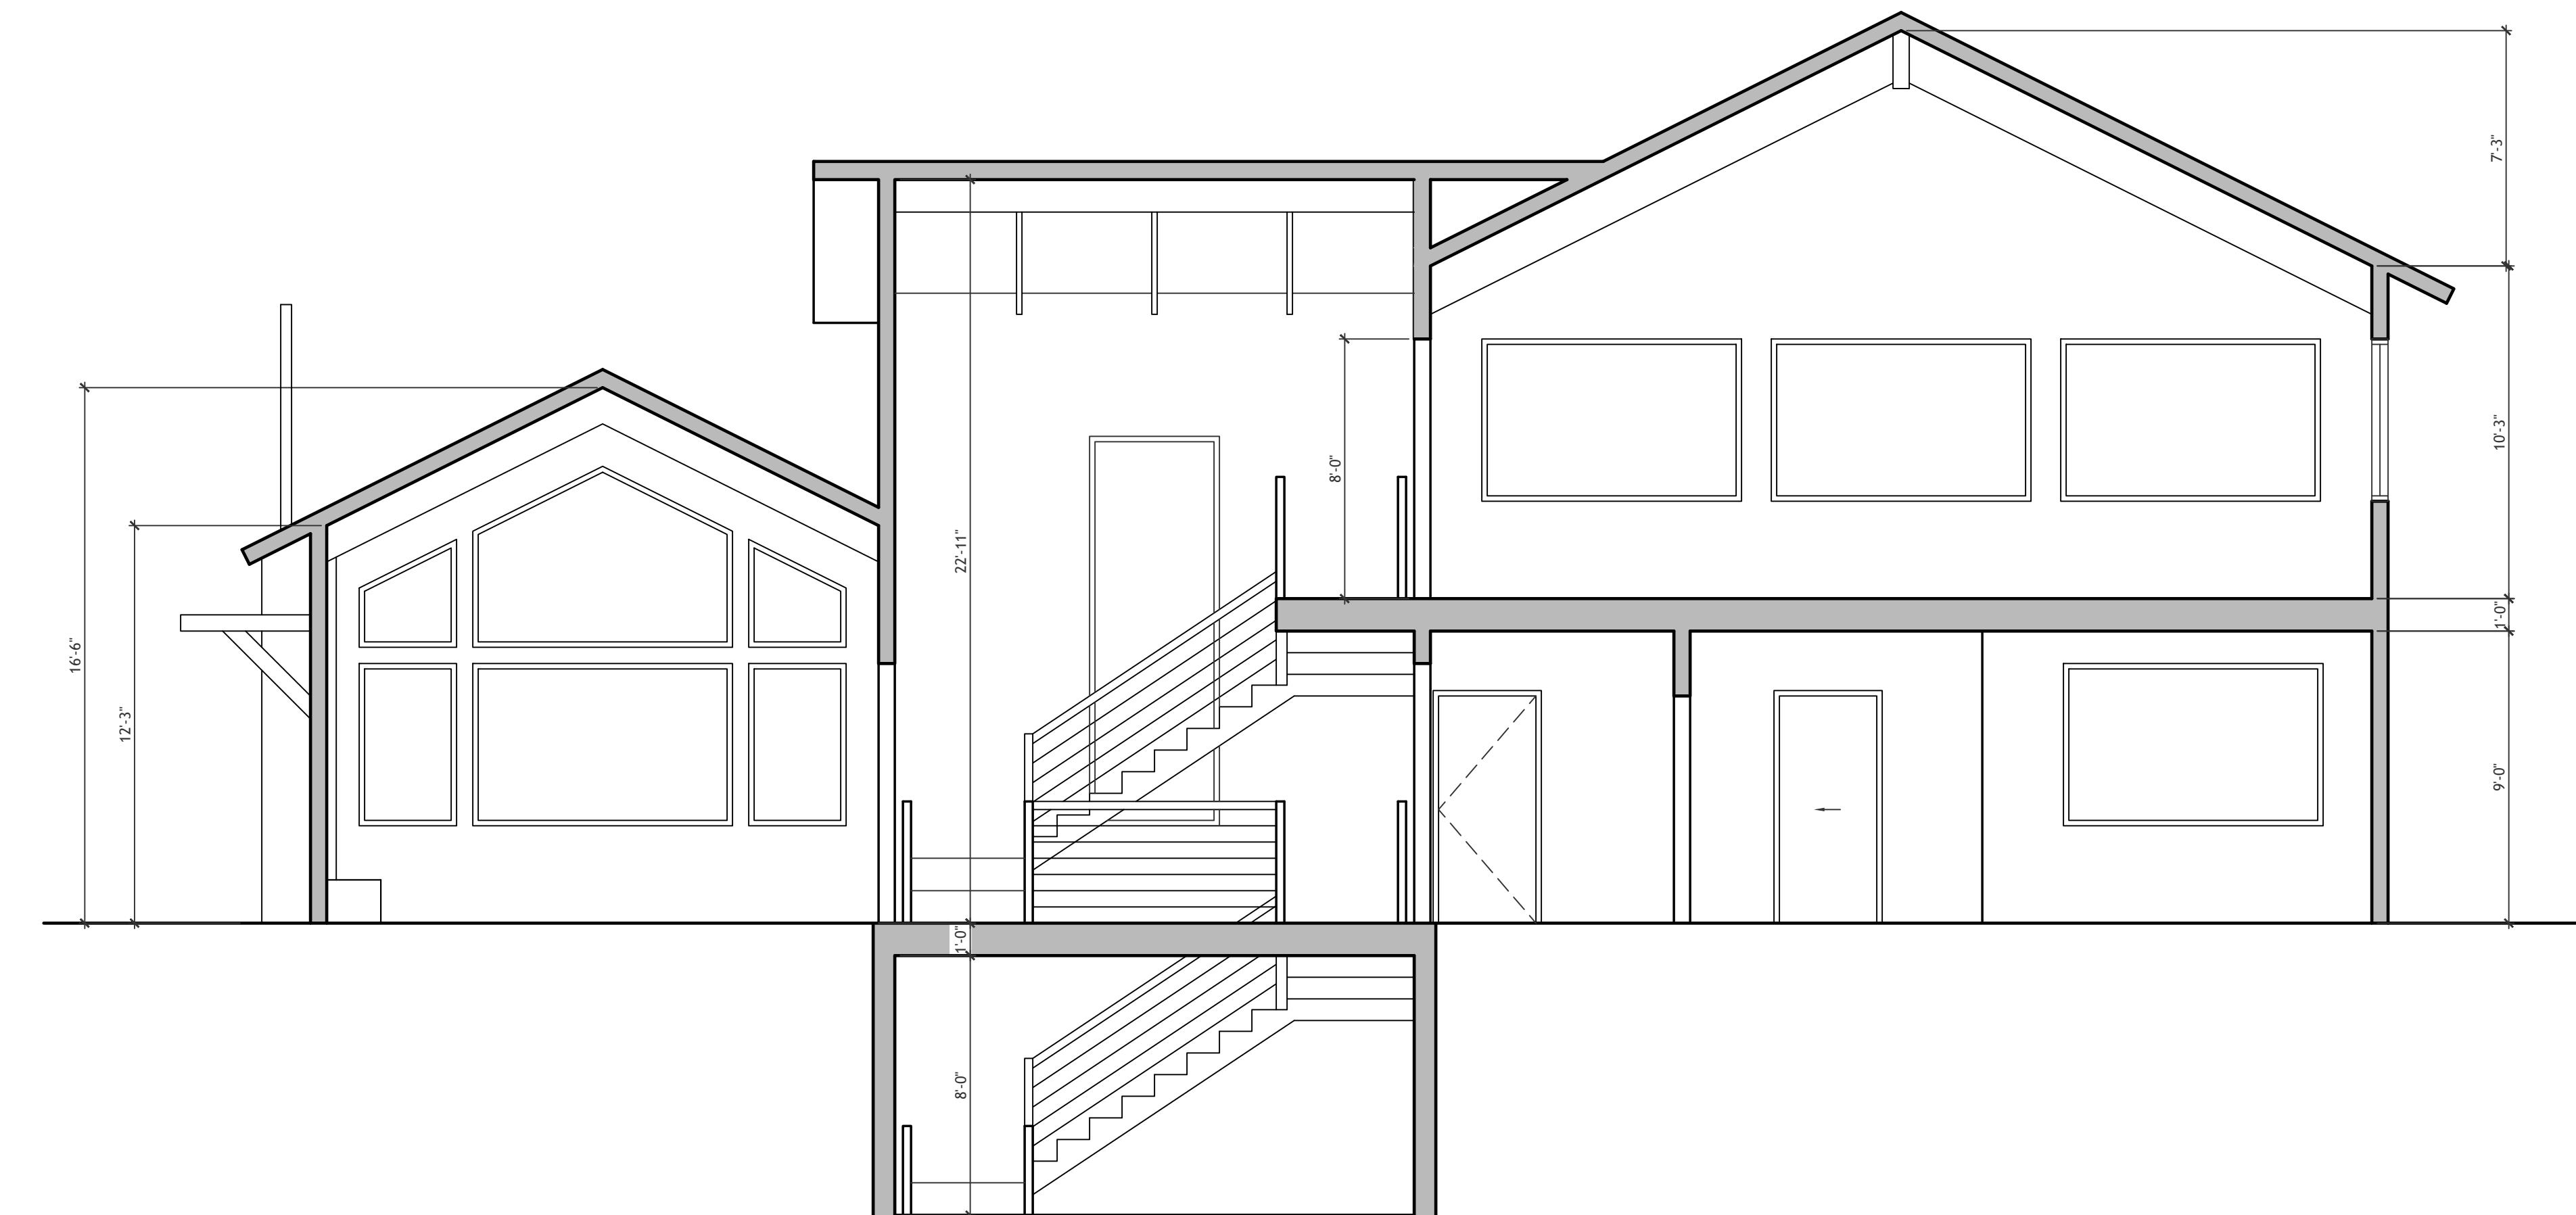

TRANSVERSE SECTION THROUGH ENTRY

A-500
TRANSVERSE SECTION
THROUGH ENTRY / BASEMENT

CONTRACT DATE: 1.11.22
BUILDING TYPE: SFR
PLAN VERSION: SUB 1
PLOT DATE: 5.2.22

RESIDENCE

SCALE: 1/4" = 1'-0"

