




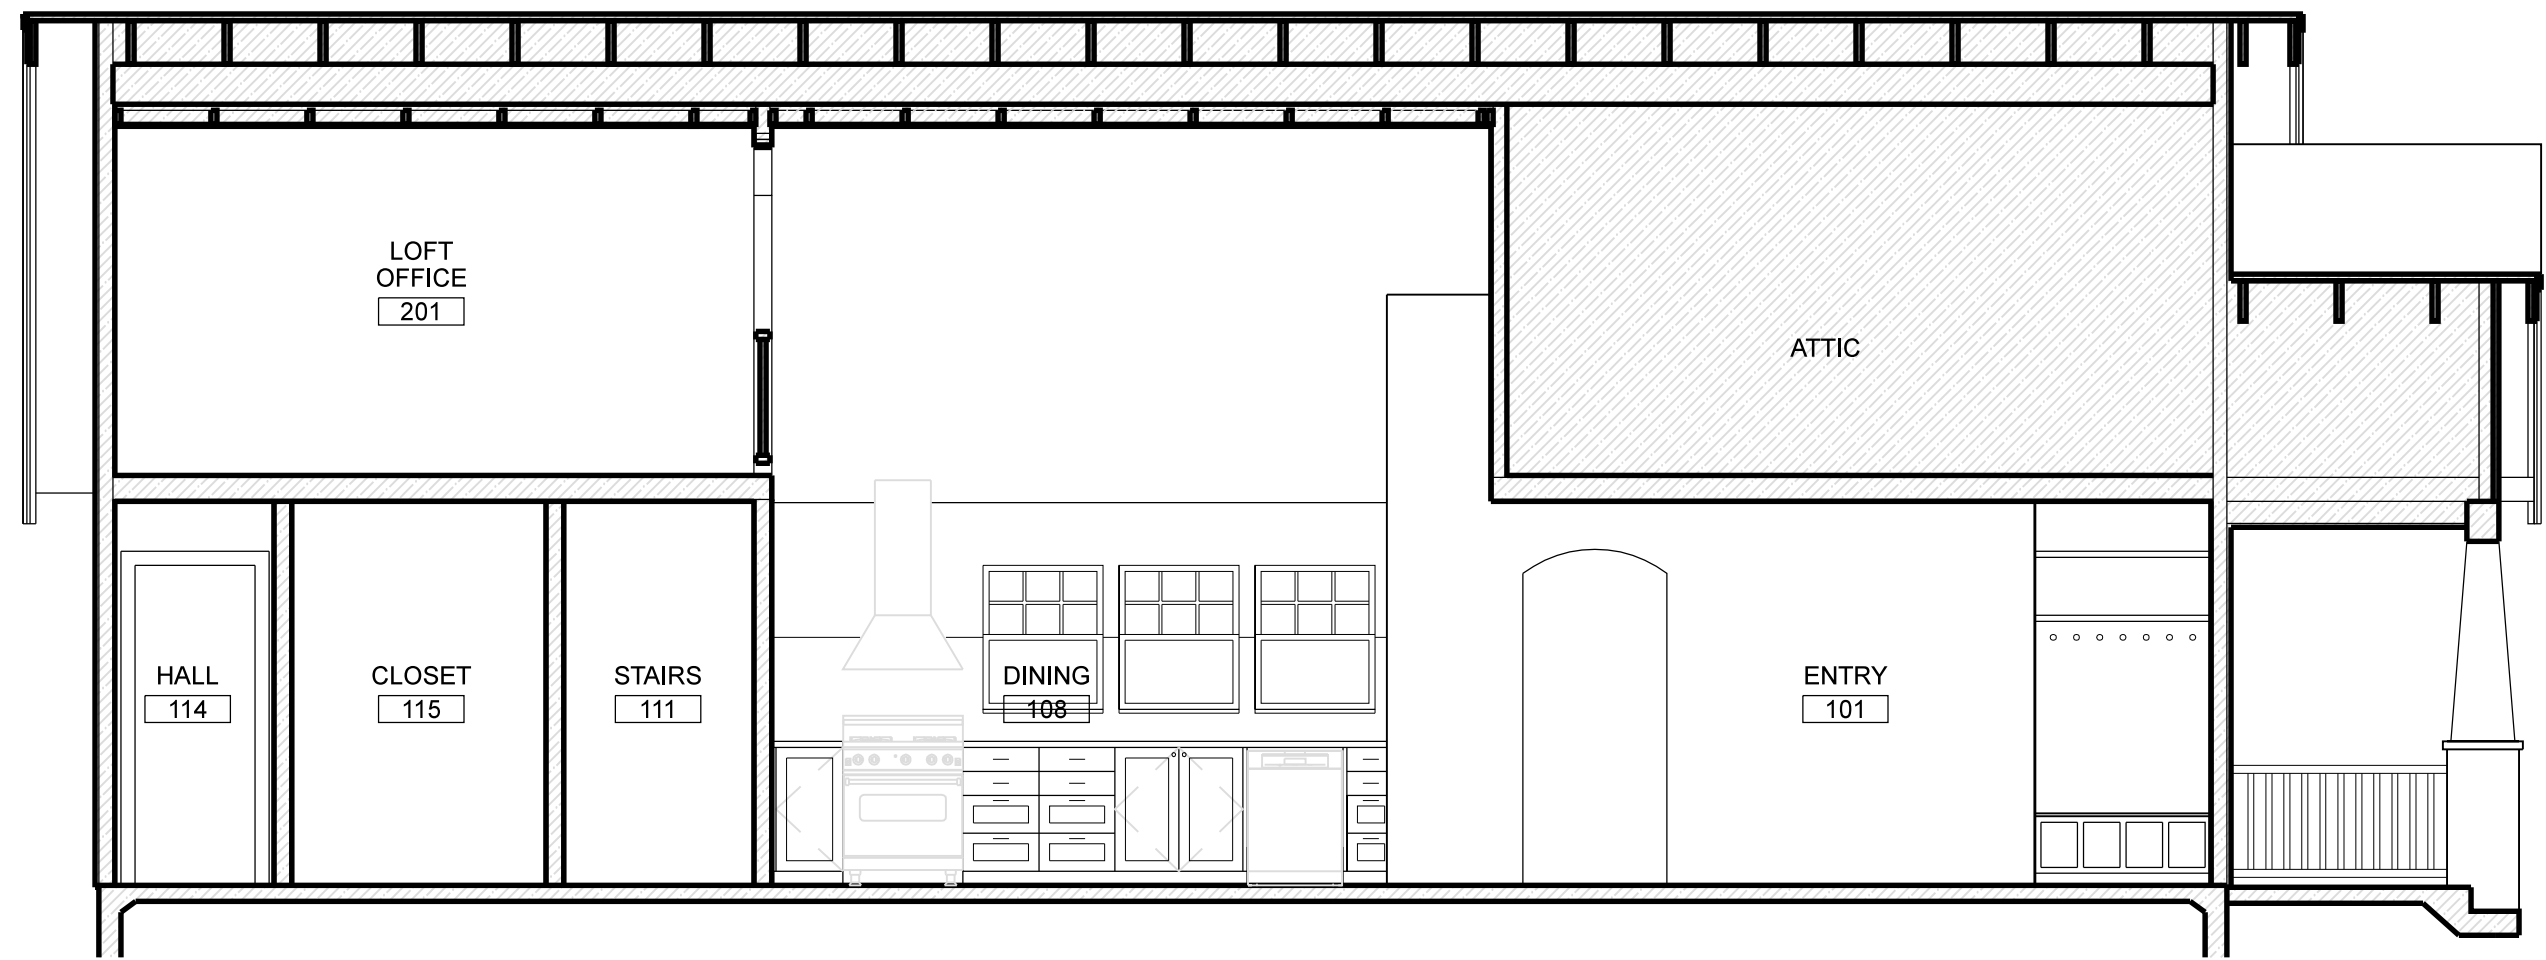


2 BUILDING SECTION
1/4" = 1'-0"

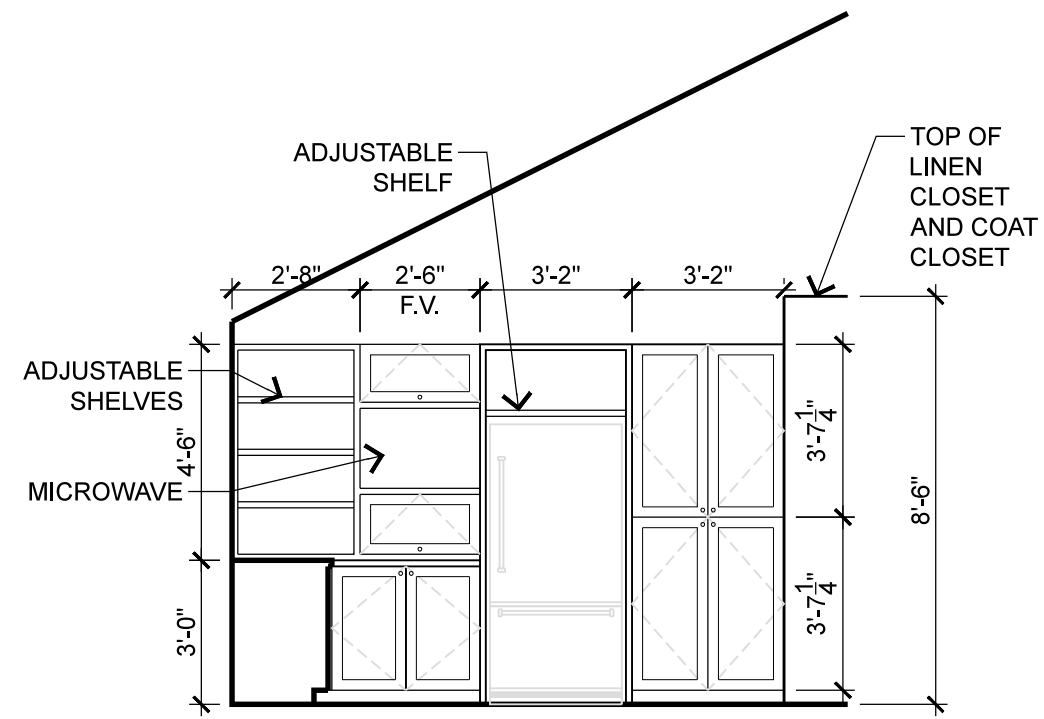


3 KITCHEN
INT. ELEV.
1/4" = 1'-0"

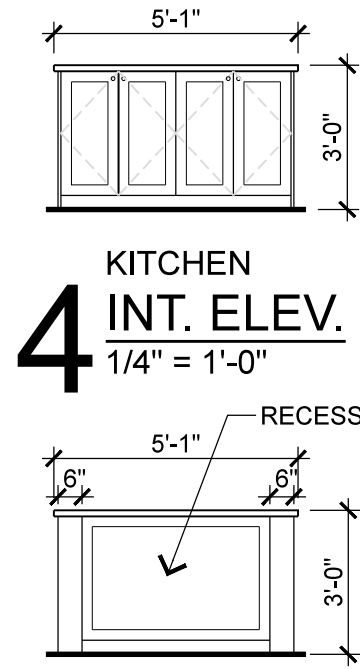


4 KITCHEN
INT. ELEV.
1/4" = 1'-0"

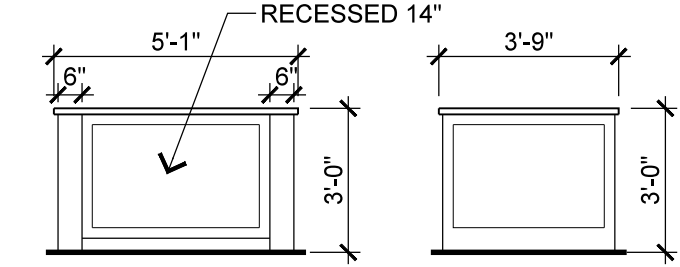


5 KITCHEN
INT. ELEV.
1/4" = 1'-0"

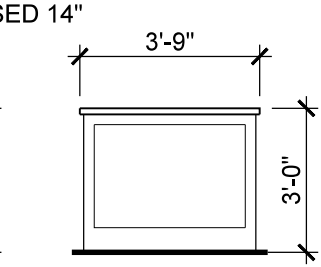


6 KITCHEN
INT. ELEV.
1/4" = 1'-0"

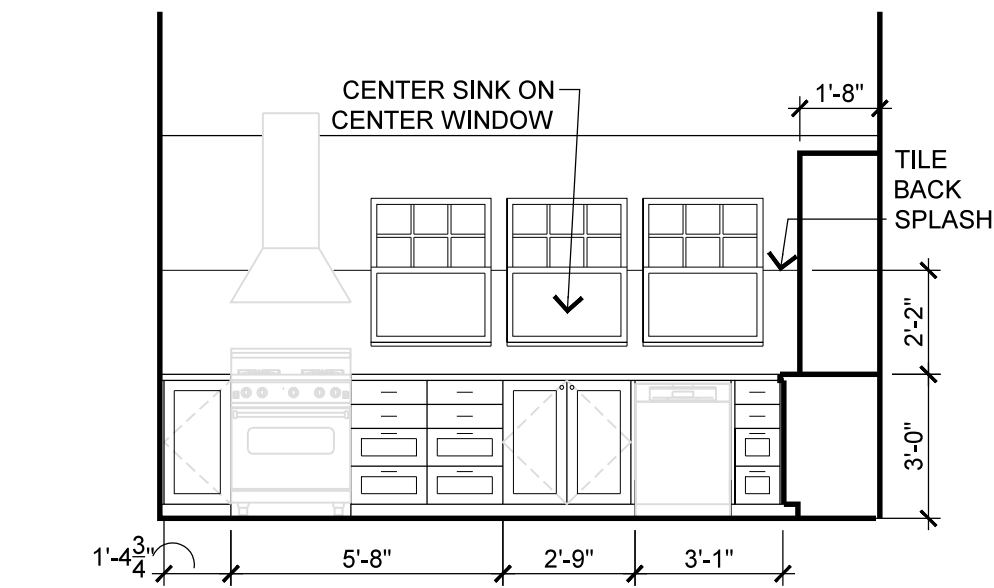


7 KITCHEN
INT. ELEV.
1/4" = 1'-0"

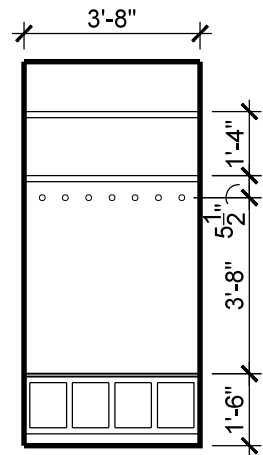


8 ENTRY
INT. ELEV.
1/4" = 1'-0"

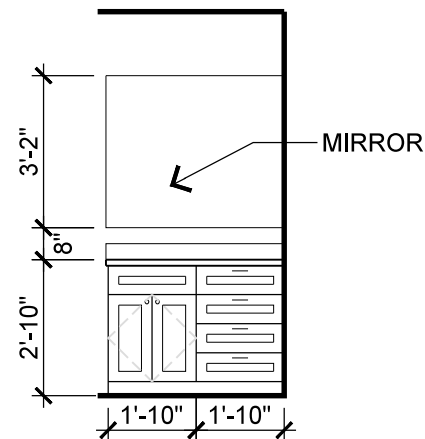

9 BATHROOM
INT. ELEV.
1/4" = 1'-0"

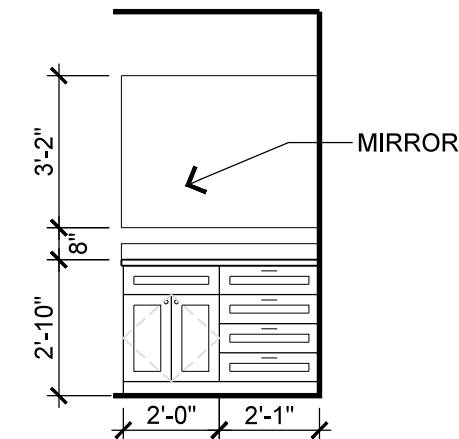


10 BATHROOM
INT. ELEV.
1/4" = 1'-0"

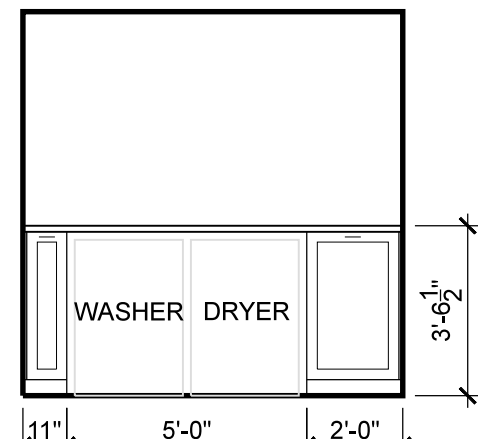


11 MUD ROOM
INT. ELEV.
1/4" = 1'-0"

NOTE:
ALL CABINETS TO BE WHITE
SHAKER STYLE CABINETS W/
GRAY QUARTZ COUNTERTOPS

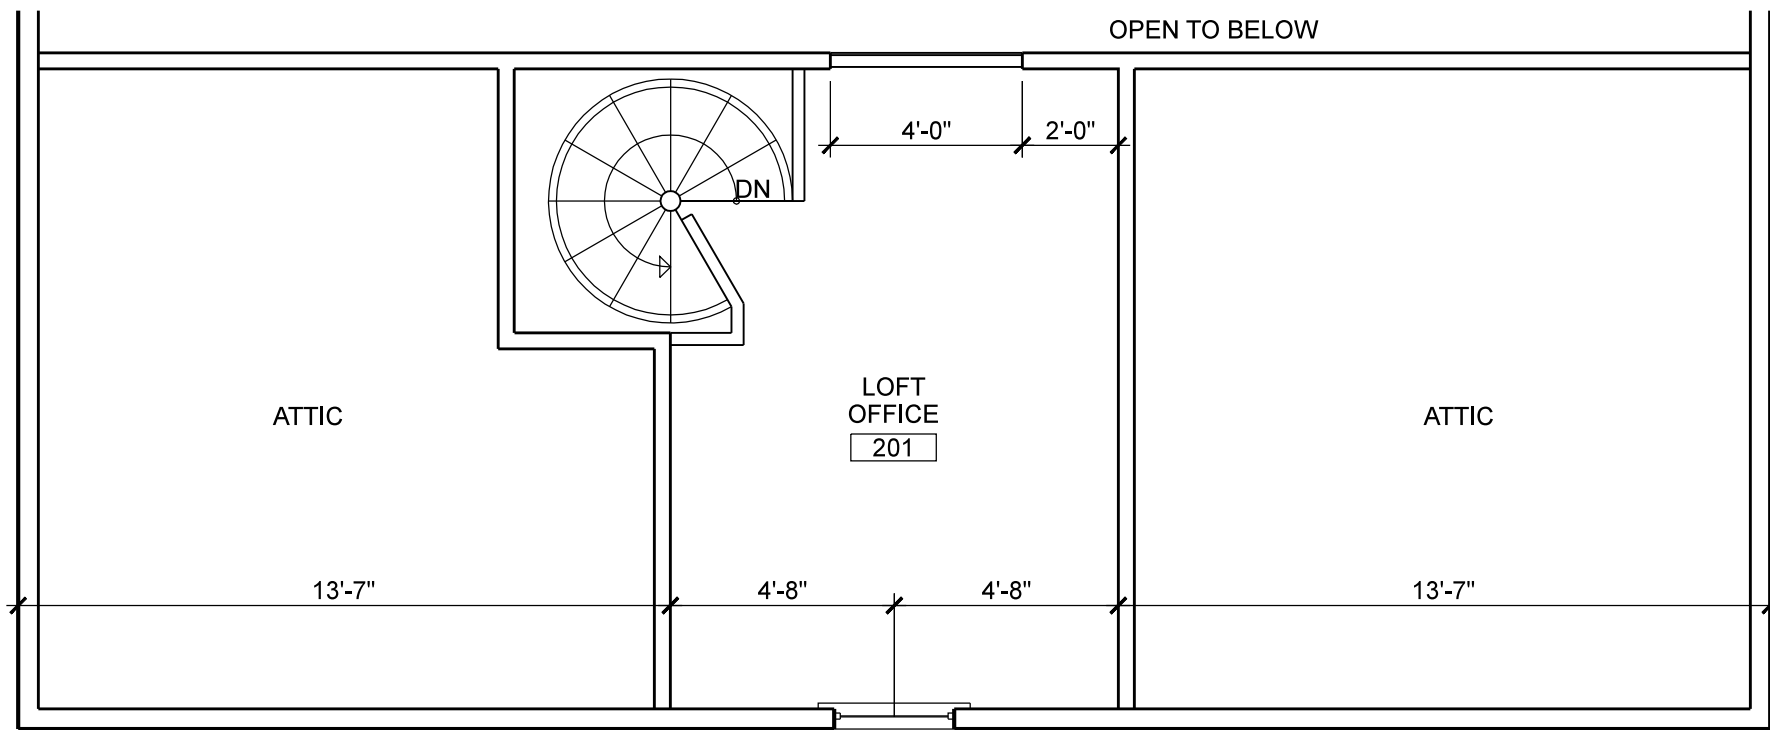

LOFT PLAN
1/4" = 1'-0"

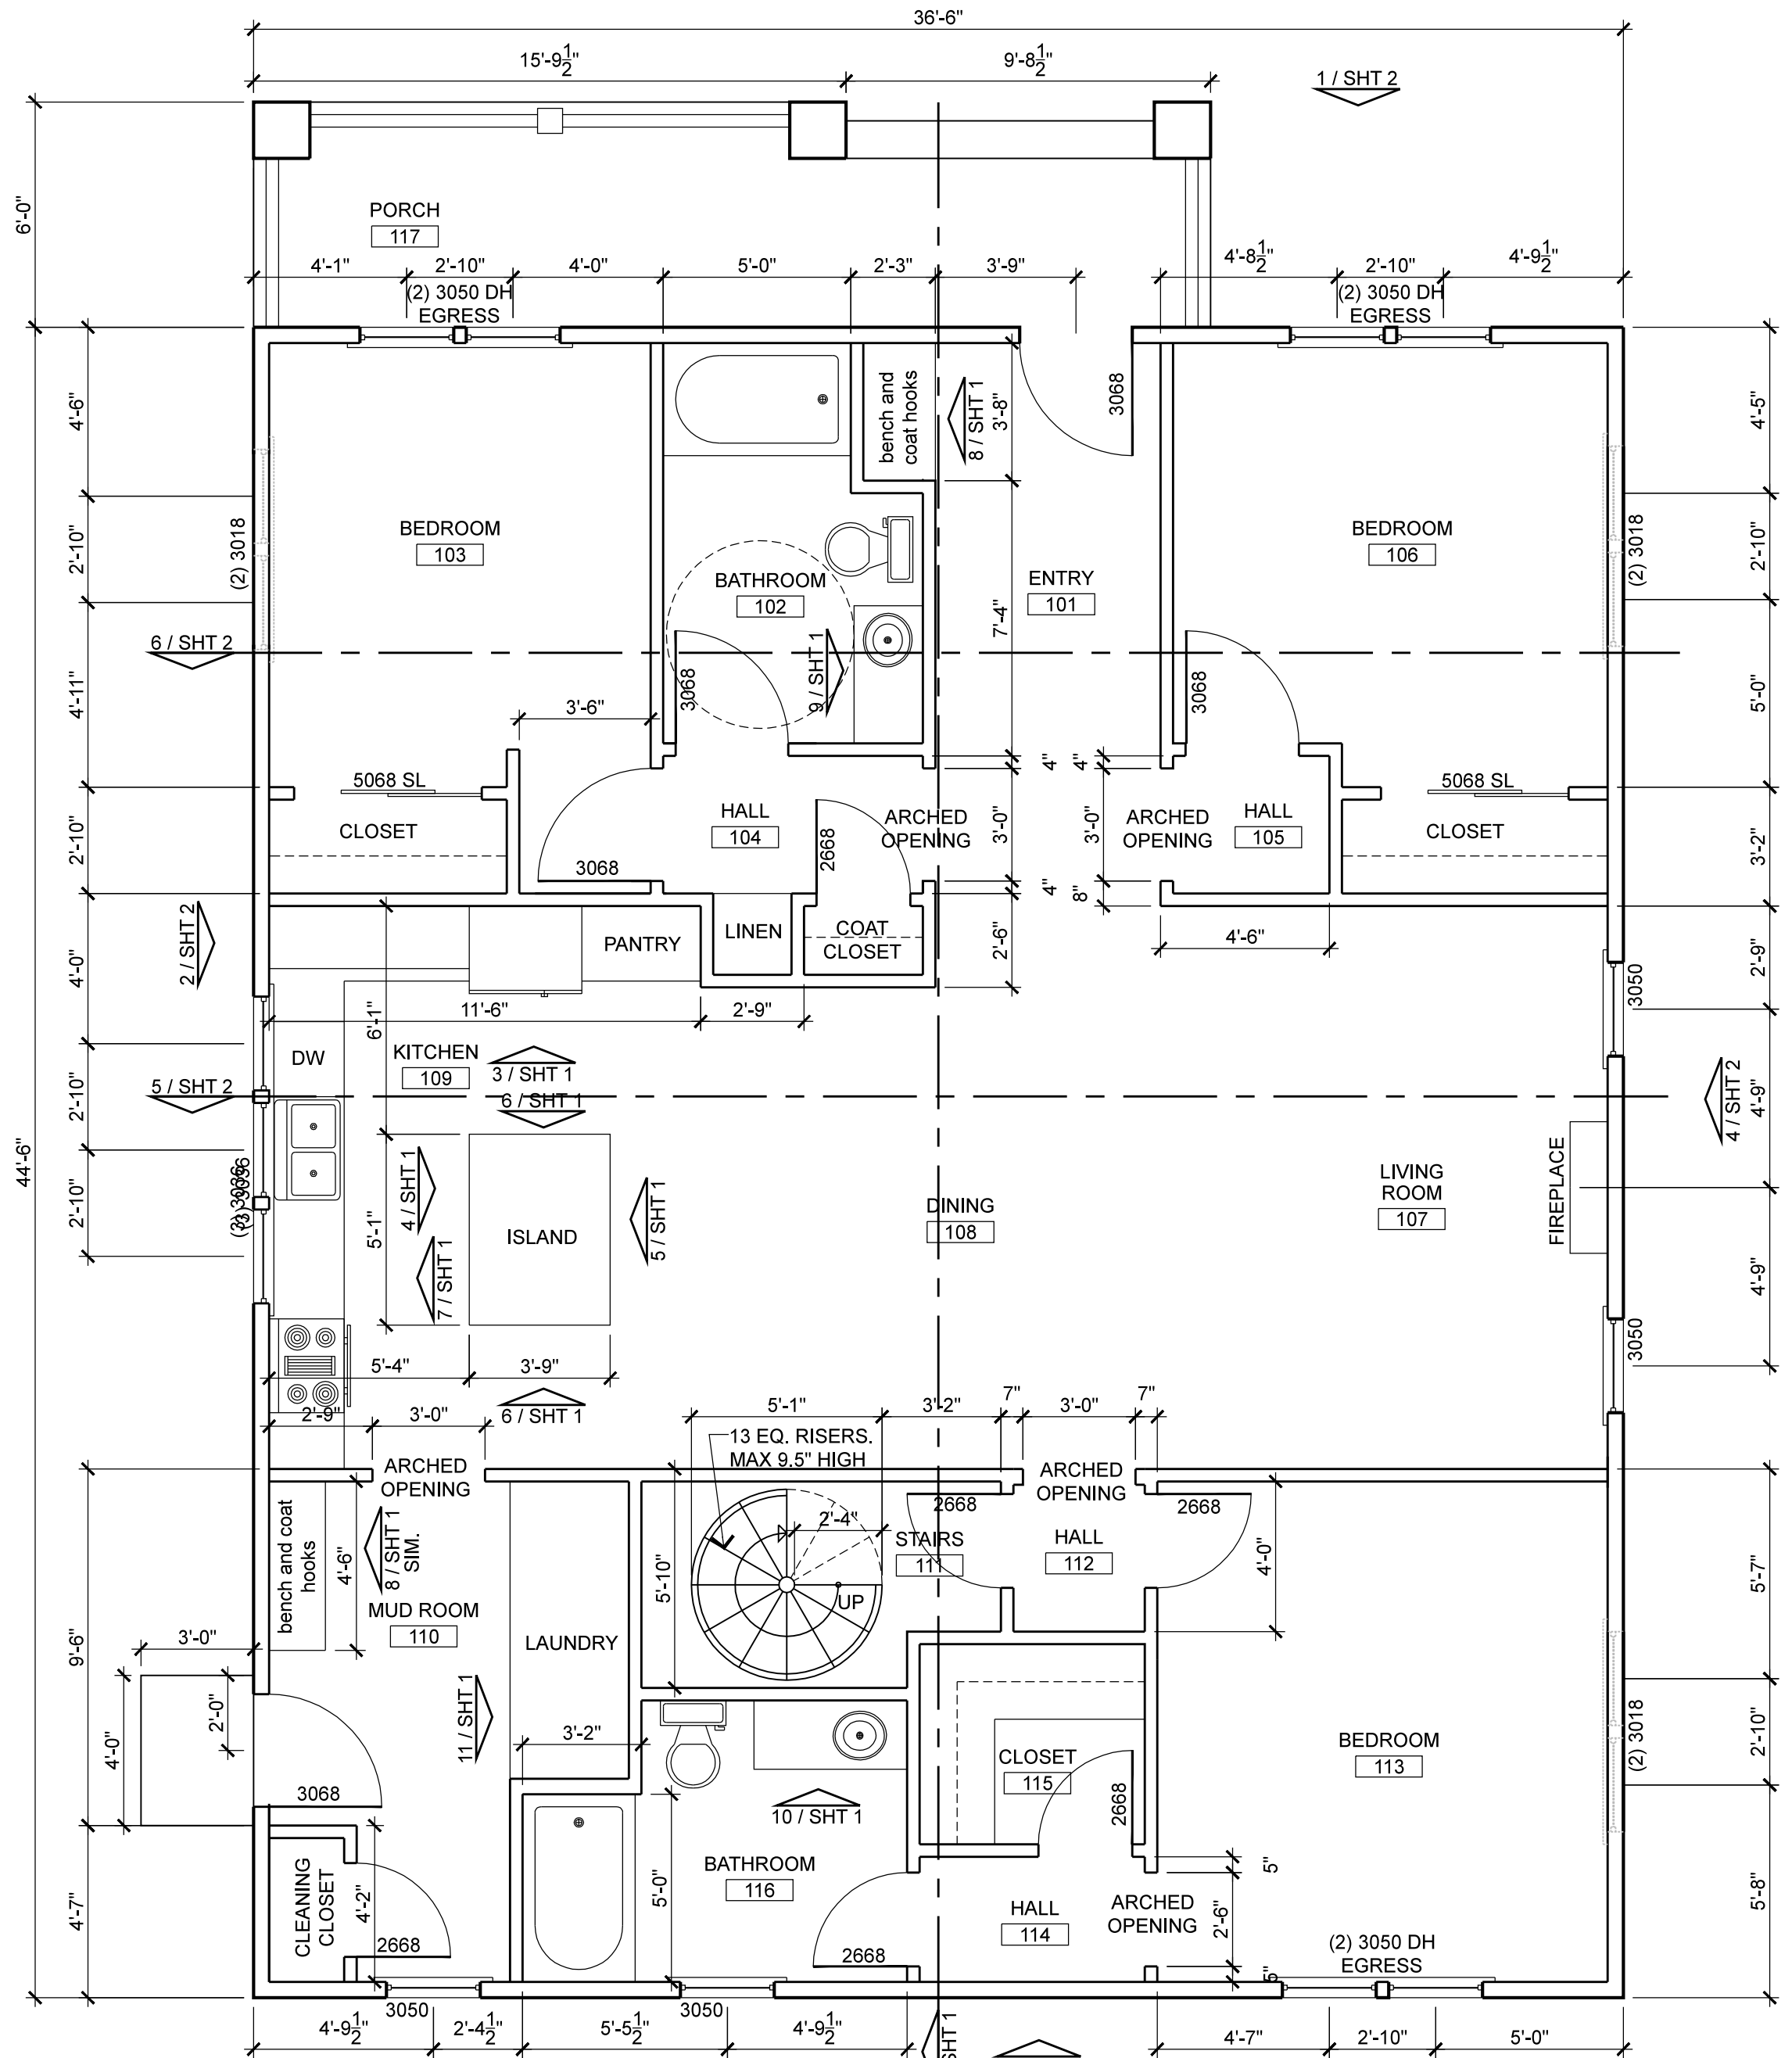

1 FLOOR PLAN
1/4" = 1'-0"



Date:
04.08.2014

Drawing Title:
FLOOR PLAN,
BUILDING
SECTION,
INTERIOR
ELEVATIONS

Sheet No.
02 of 05