


NOTE: FINA
BE DETERM

NOTE: PRO
WITH REQUI

LIGHT & VENT CALC. FOR STUDY
 FLOOR AREA= 80 S.F.
 GLASS AREA= 19 S.F.
 VENT AREA= 18 S.F.
 LIGHT= 23.8%
 VENT= 22.5%

LIGHT & VENT CALC. FOR LIVING ROOM
 FLOOR AREA= 227 S.F.
 GLASS AREA= 25.7 S.F.
 VENT AREA= 22.6 S.F.
 LIGHT= 11.3%
 VENT= 9.9%

LIGHT & VENT CALC. FOR KITCHEN/DINING ROOM
 FLOOR AREA= 393 S.F.
 GLASS AREA= 49.2 S.F.
 VENT AREA= 19.9 S.F.
 LIGHT= 12.5%
 VENT= 5.1%

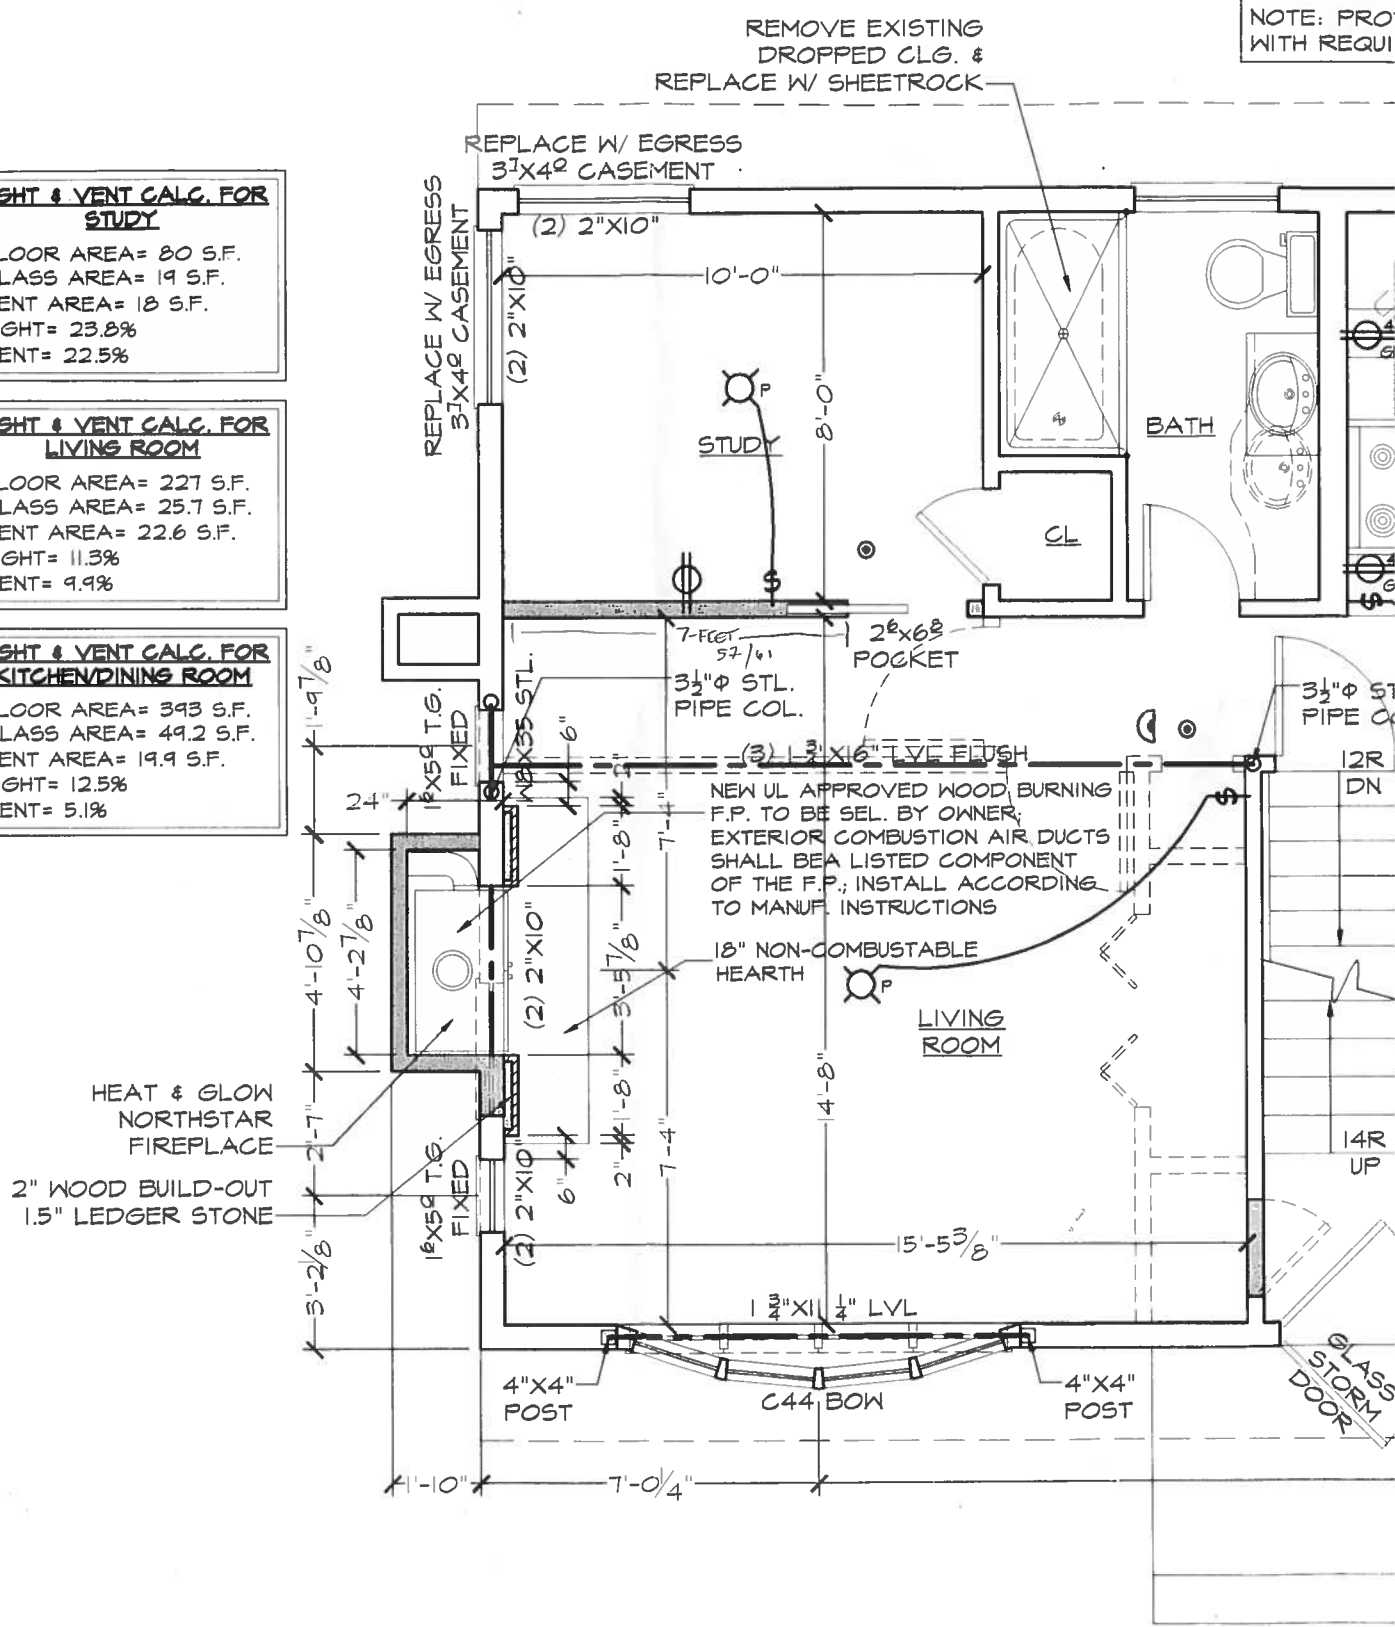

FIRST FLOOR PLAN