

**COPYRIGHT / INTELLECTUAL PROPERTY**  
 TIM LANDRETH HOME DESIGNS RESERVES ITS  
 COMMON LAW COPYRIGHT AND OTHER  
 INTELLECTUAL PROPERTY RIGHTS ASSOCIATED  
 WITH THIS DOCUMENT. PURCHASE OF THIS PLAN  
 FROM TIM LANDRETH HOME DESIGNS WILL  
 GRANT THE PURCHASER THE RIGHT TO  
 CONSTRUCT A SINGLE UNIT. THE PLANS MAY NOT  
 BE COPIED, DUPLICATED, SOLD, OR PUBLISHED  
 WITHOUT THE WRITTEN CONSENT OF TIM  
 LANDRETH HOME DESIGNS.

(501) 317-6294

**TIM LANDRETH  
 HOME DESIGNS, LLC**




**WWW.TLHOMEDESIGNS.COM  
 RESIDENTIAL DESIGN & DRAFTING  
 CUSTOM PLAN SERVICE**

Designed for:  
**JONATHAN  
 WRIGHT**

Sheet



FRONT ELEVATION

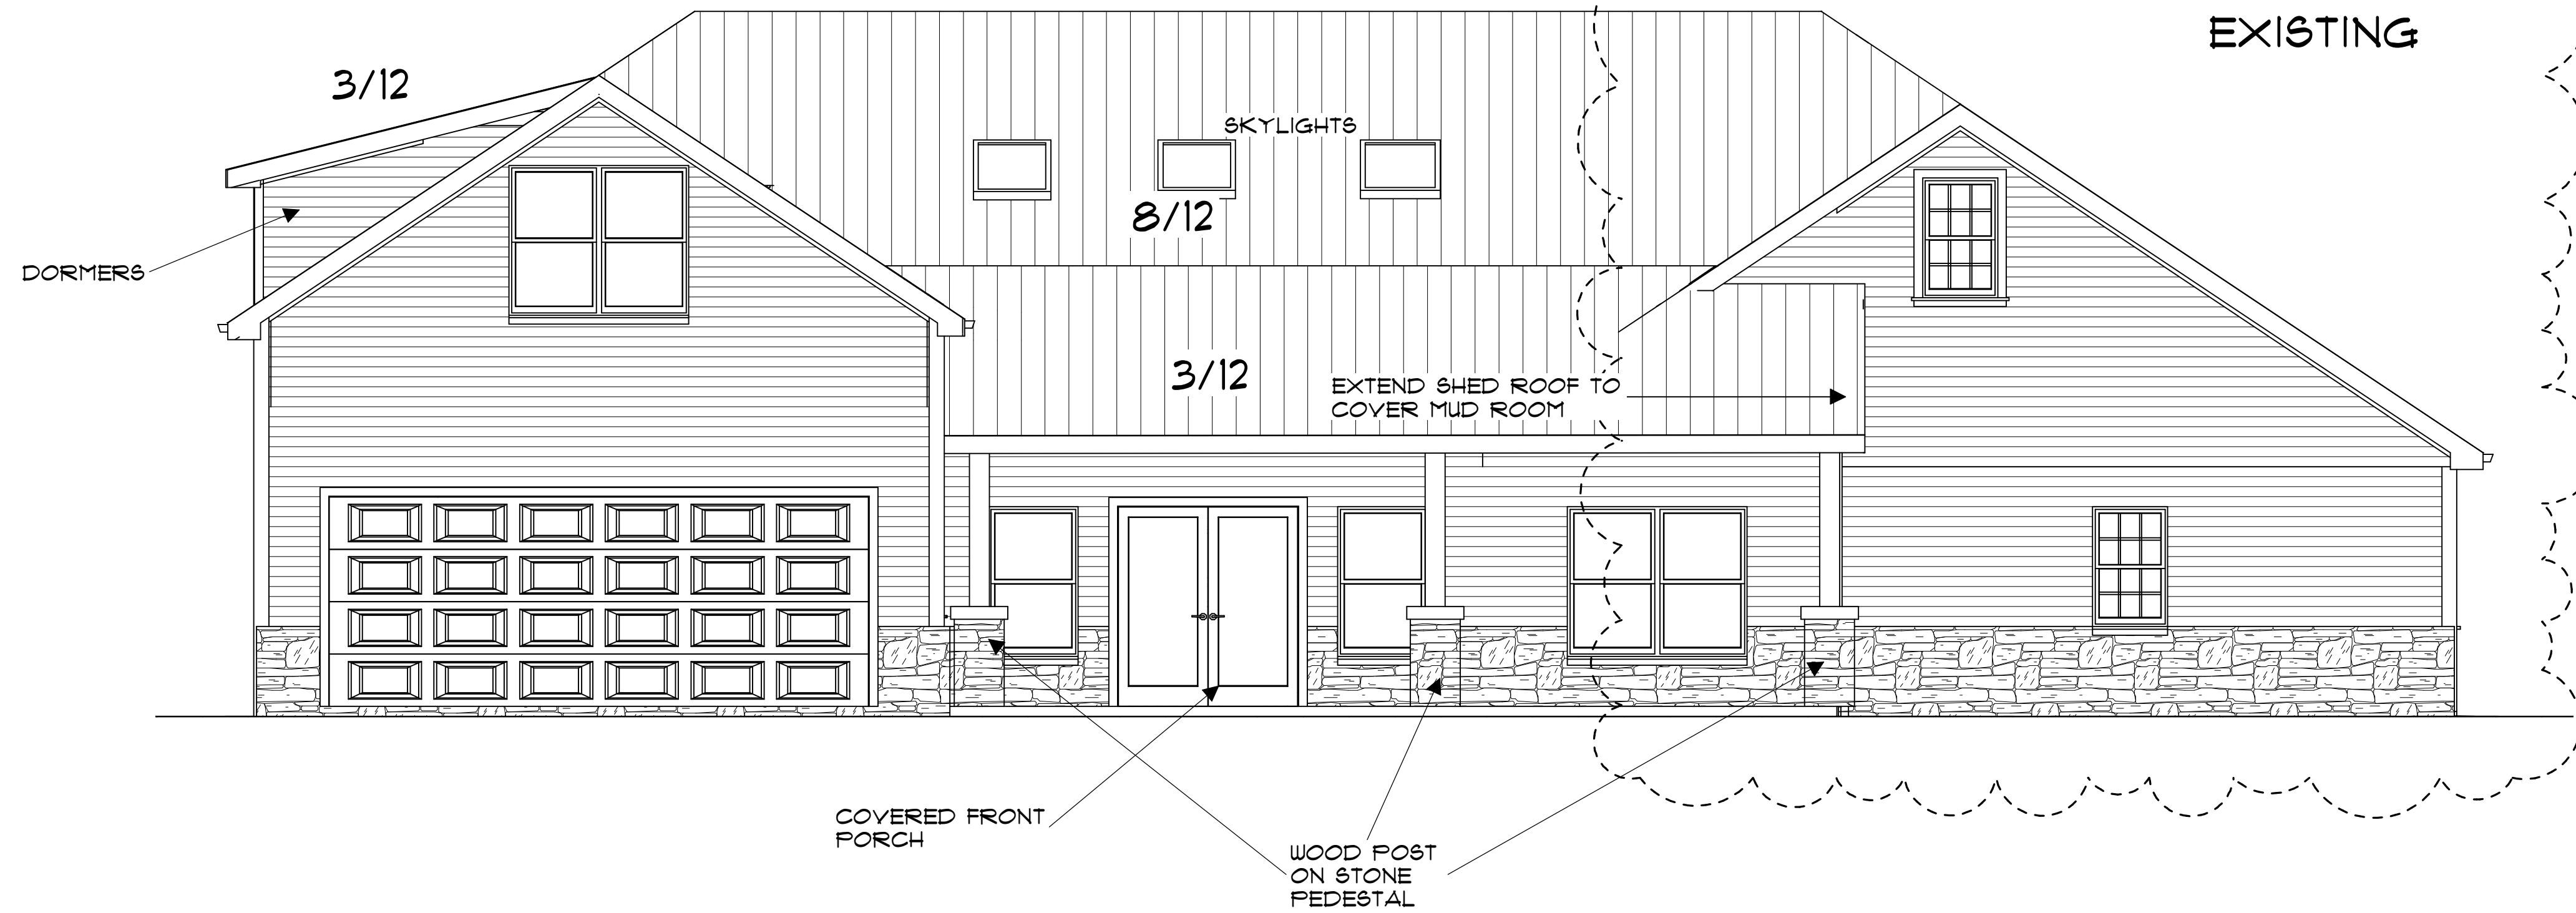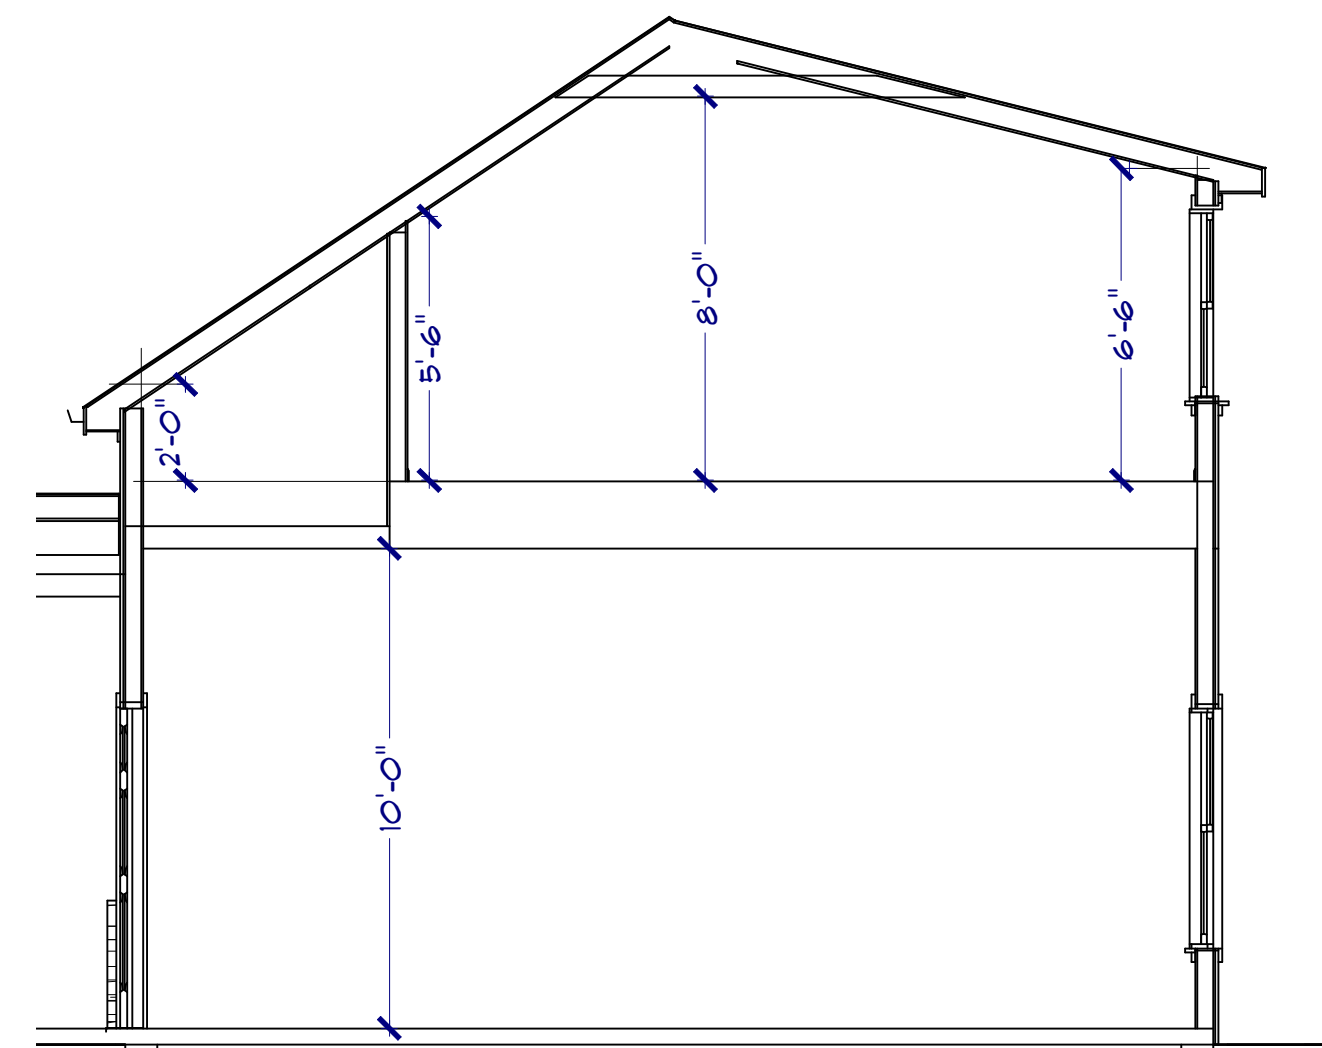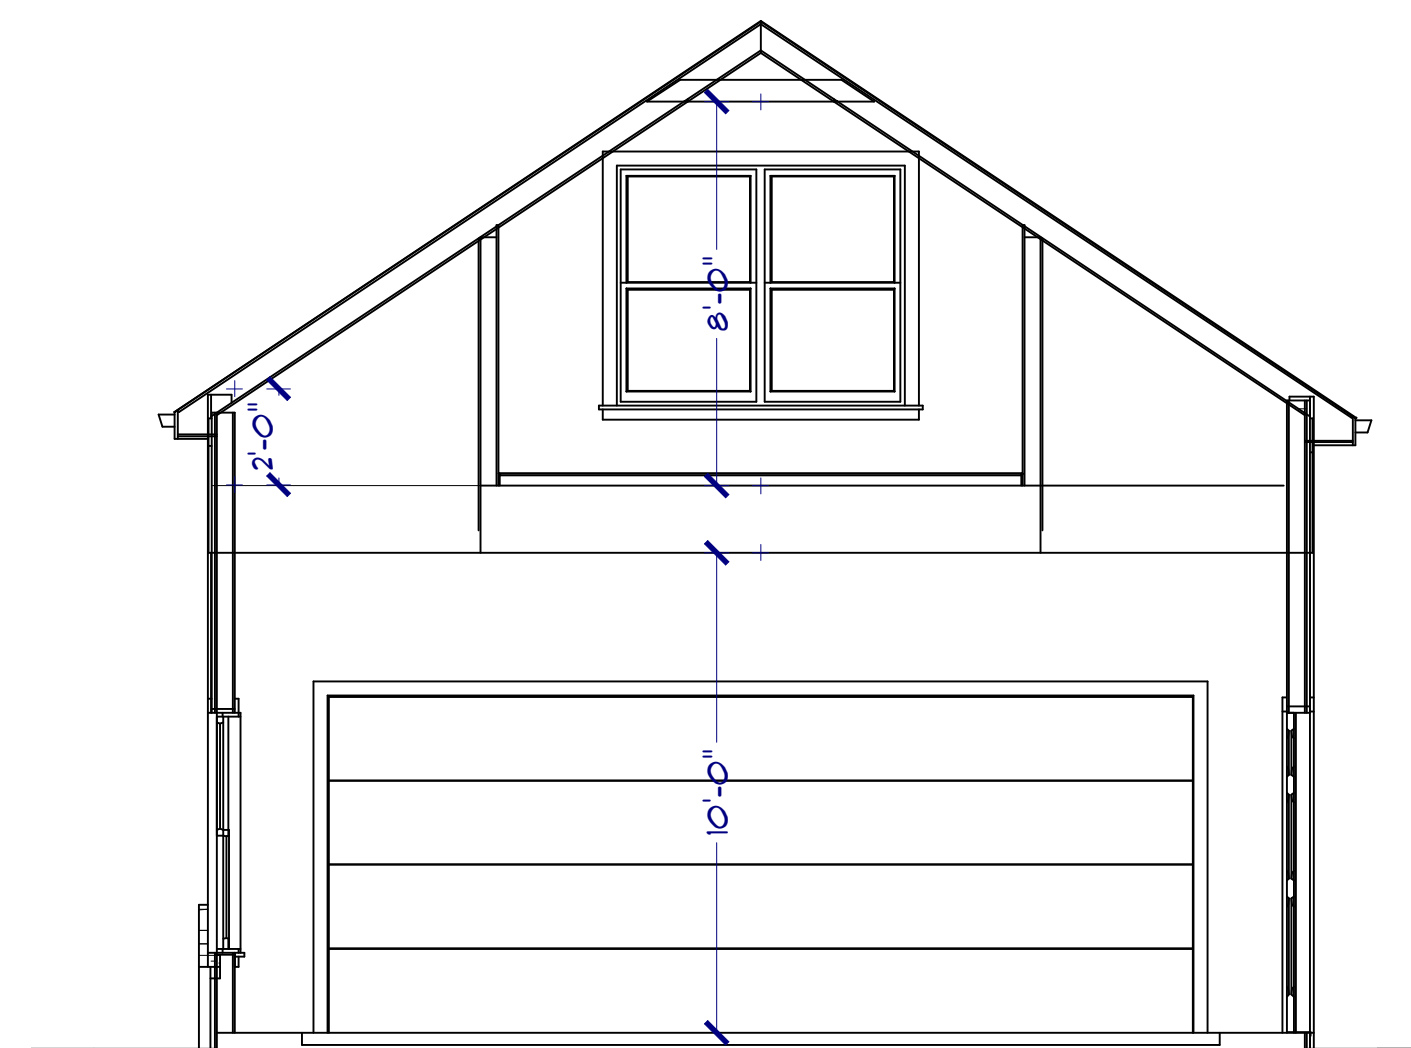

REAR ELEVATION

COPYRIGHT / INTELLECTUAL PROPERTY  
 TIM LANDRETH HOME DESIGNS RESERVES ITS  
 COMMON LAW COPYRIGHT AND OTHER  
 INTELLECTUAL PROPERTY RIGHTS ASSOCIATED  
 WITH THIS DOCUMENT. PURCHASE OF THIS PLAN  
 FROM TIM LANDRETH HOME DESIGNS WILL  
 GRANT THE PURCHASER THE RIGHT TO  
 CONSTRUCT A SINGLE UNIT. THE PLANS MAY NOT  
 BE COPIED, DUPLICATED, SOLD, OR PUBLISHED  
 WITHOUT THE WRITTEN CONSENT OF TIM  
 LANDRETH HOME DESIGNS.

(501) 317-6294

TIM LANDRETH  
 HOME DESIGNS, LLC

WWW.TLHOMEDESIGNS.COM  
 RESIDENTIAL DESIGN & DRAFTING  
 CUSTOM PLAN SERVICE

Designed for:  
 JONATHAN  
 WRIGHT


Sheet  
 1

RIGHT SIDE ELEVATION



LAKE SIDE

LEFT SIDE ELEVATION

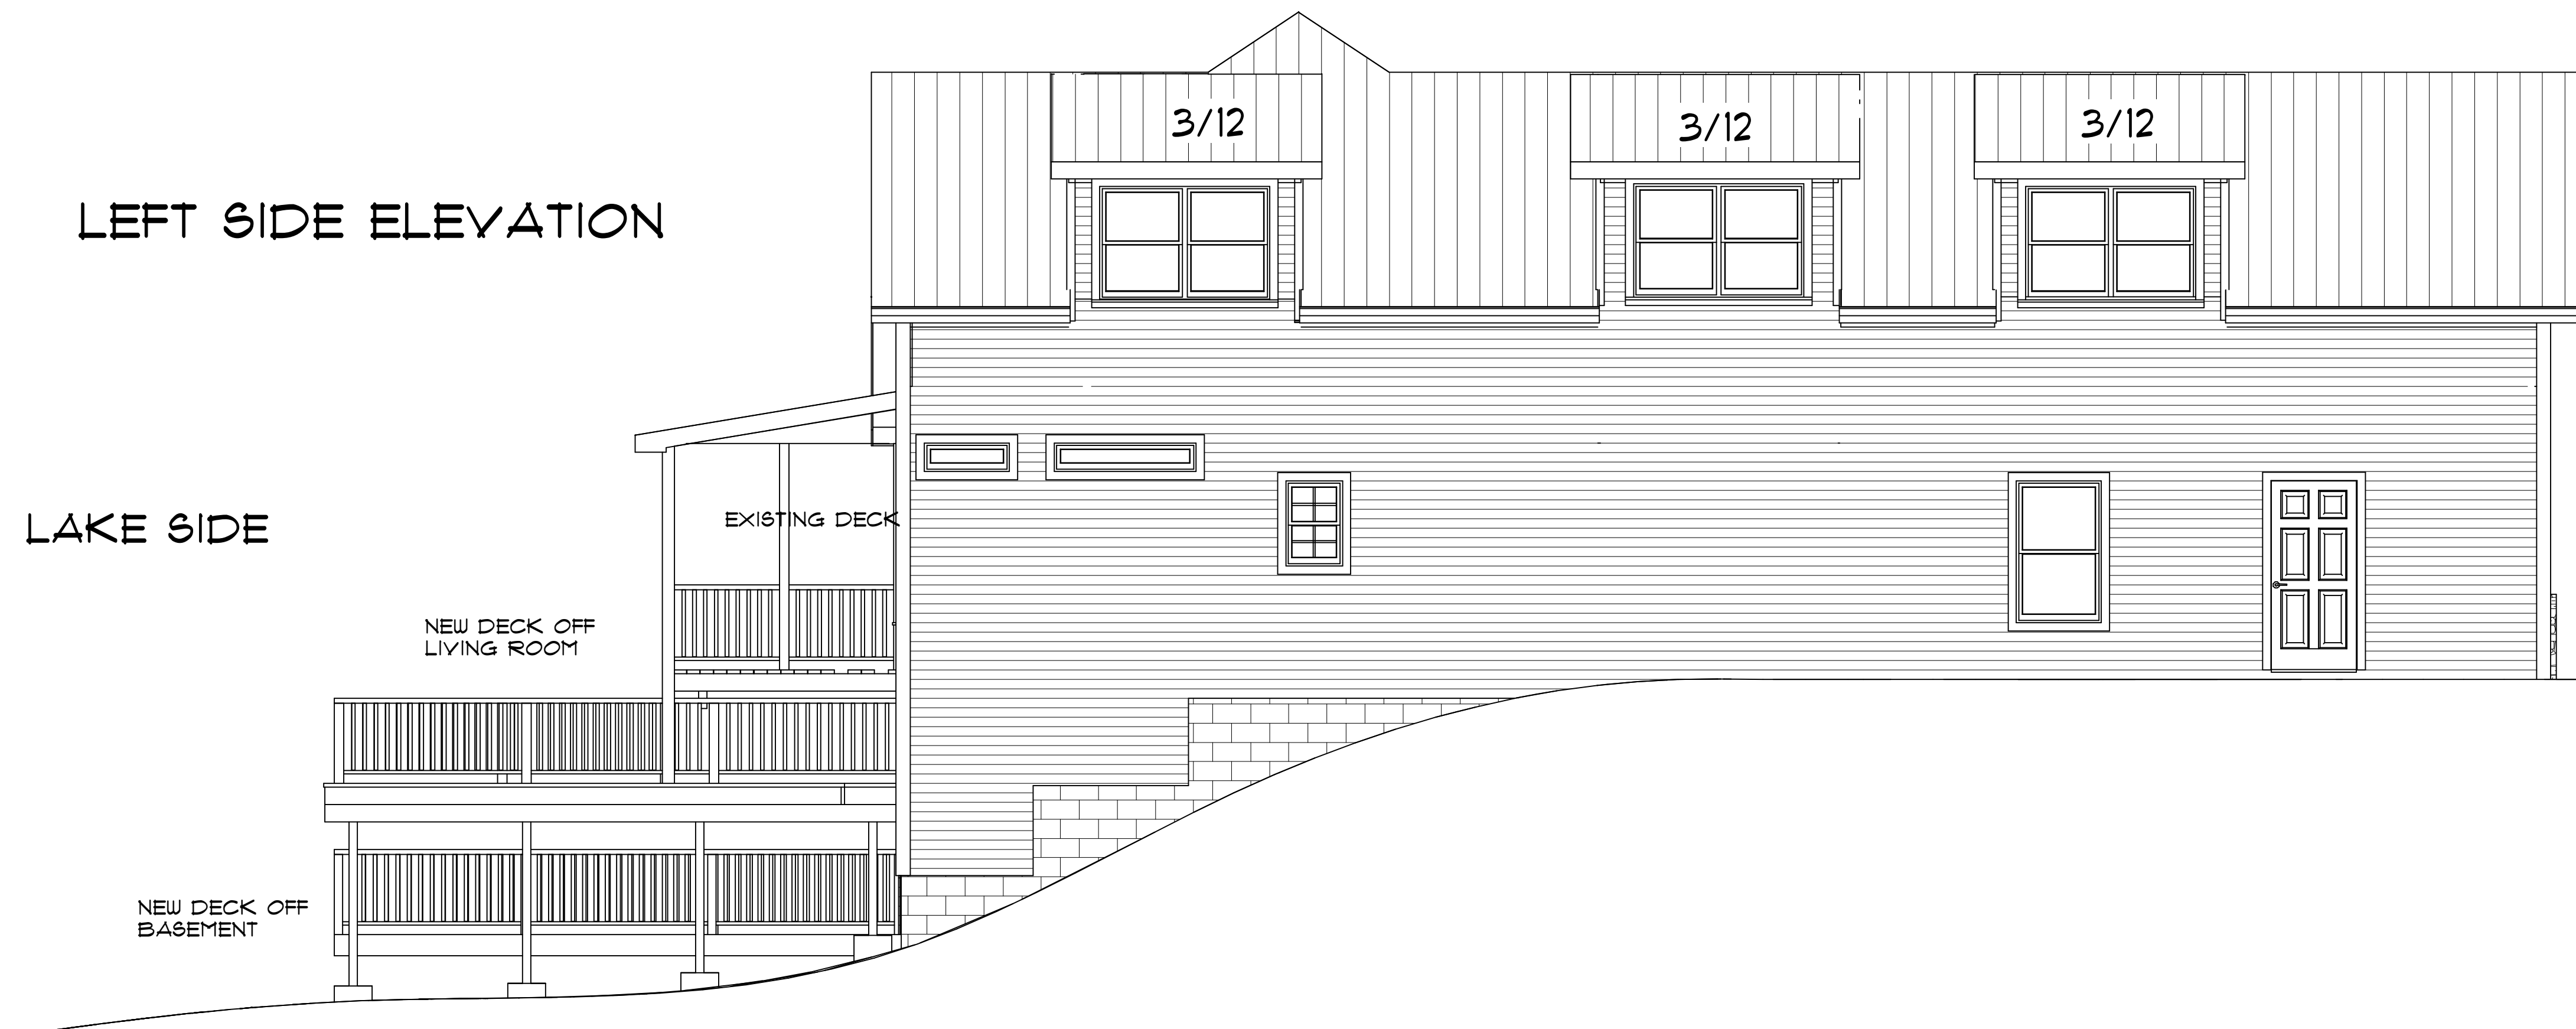

LAKE SIDE

COPYRIGHT / INTELLECTUAL PROPERTY  
 TIM LANDRETH HOME DESIGNS RESERVES ITS  
 COMMON LAW COPYRIGHT AND OTHER  
 INTELLECTUAL PROPERTY RIGHTS ASSOCIATED  
 WITH THIS DOCUMENT. PURCHASE OF THIS PLAN  
 FROM TIM LANDRETH HOME DESIGNS WILL  
 GRANT THE PURCHASER THE RIGHT TO  
 CONSTRUCT A SINGLE UNIT. THE PLANS MAY NOT  
 BE COPIED, DUPLICATED, SOLD, OR PUBLISHED  
 WITHOUT THE WRITTEN CONSENT OF TIM  
 LANDRETH HOME DESIGNS.

(501) 317-6294

TIM LANDRETH  
 HOME DESIGNS, LLC


WWW.TLHOMEDESIGNS.COM  
 RESIDENTIAL DESIGN & DRAFTING  
 CUSTOM PLAN SERVICE

Designed for:  
 JONATHAN  
 WRIGHT


Sheet  
 2



# EXISTING

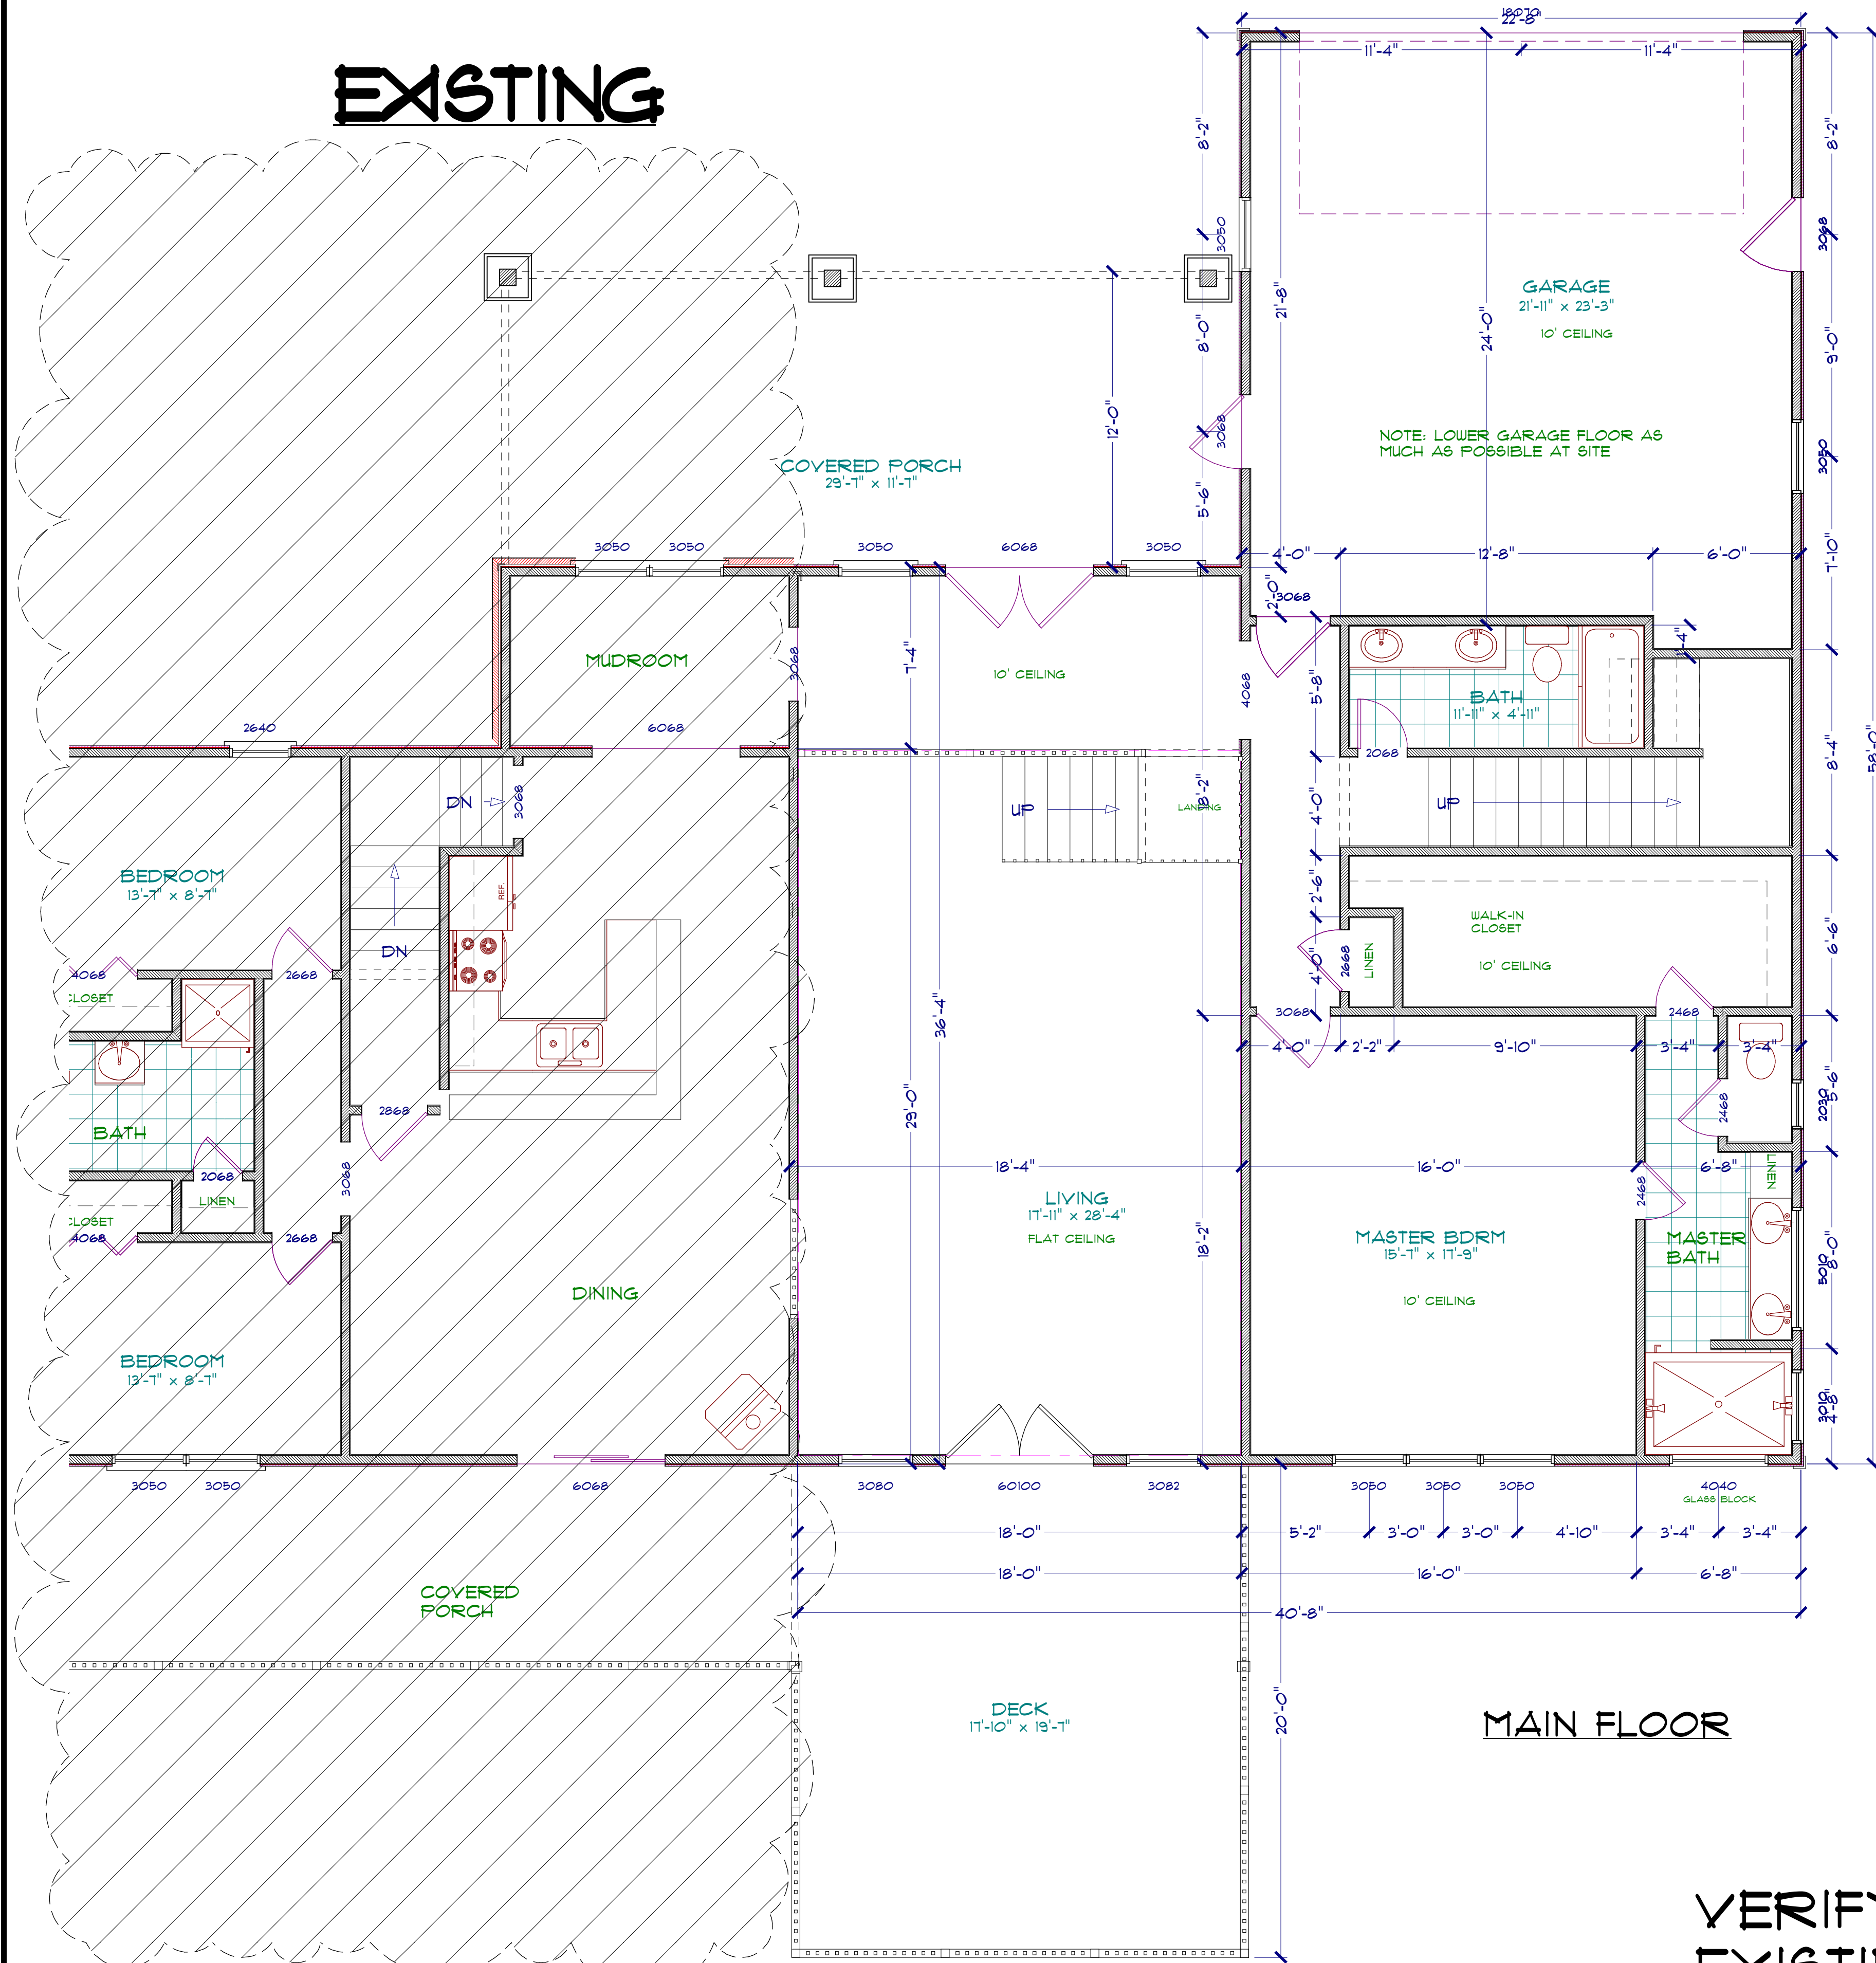

MAIN FLOOR

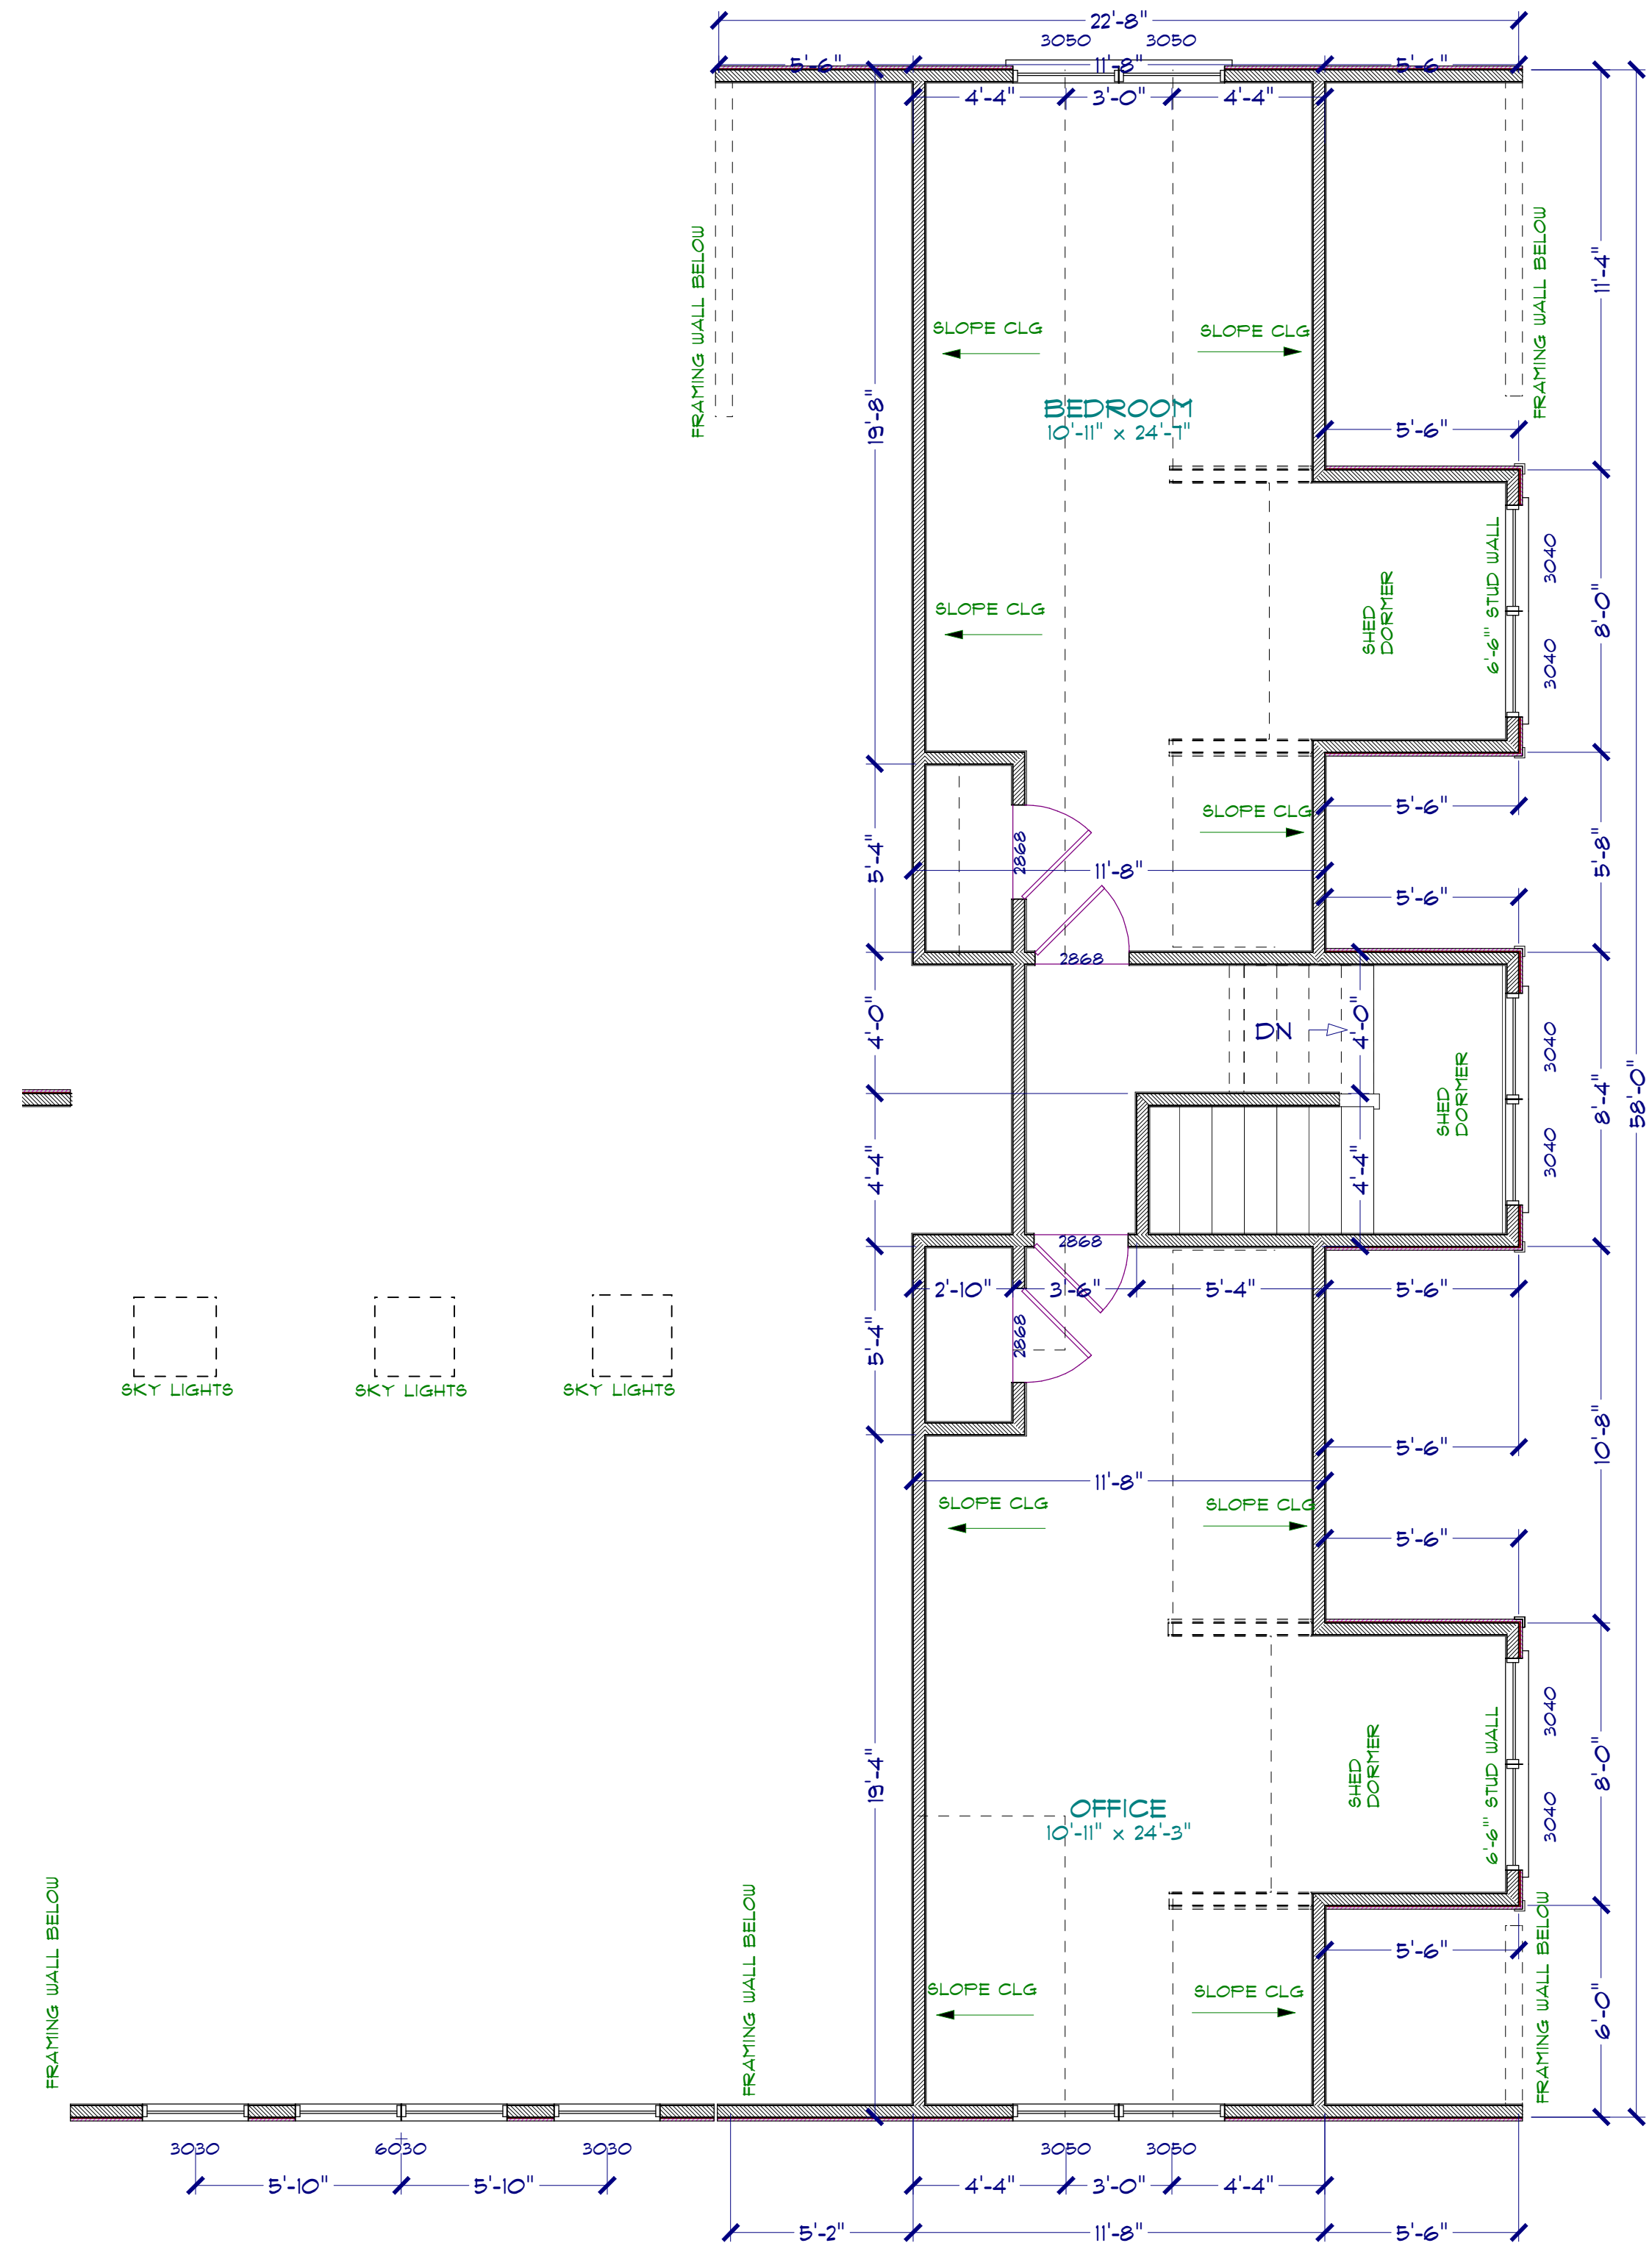

SECOND FLOOR OVER GARAGE

VERIFY ALL DIMENSIONS WITH EXISTING CONDITIONS -- FIELD ADJUSTMENTS MAY BE NECESSARY


**COPYRIGHT / INTELLECTUAL PROPERTY**  
 TIM LANDRETH HOME DESIGNS RESERVES ITS COMMON LAW COPYRIGHT AND OTHER INTELLECTUAL PROPERTY RIGHTS ASSOCIATED WITH THIS DOCUMENT. PURCHASE OF THIS PLAN FROM TIM LANDRETH HOME DESIGNS WILL GRANT THE PURCHASER THE RIGHT TO CONSTRUCT A SINGLE UNIT. THE PLANS MAY NOT BE COPIED, DUPLICATED, SOLD, OR PUBLISHED WITHOUT THE WRITTEN CONSENT OF TIM LANDRETH HOME DESIGNS.

**TIM LANDRETH** (501) 317-6294  
**HOME DESIGNS, LLC**  
 WWW.TLHOMEDESIGNS.COM  
 RESIDENTIAL DESIGN & DRAFTING  
 CUSTOM PLAN SERVICE


Designed for:  
 JONATHAN WRIGHT

Sheet  
**3**


ROOF PLAN

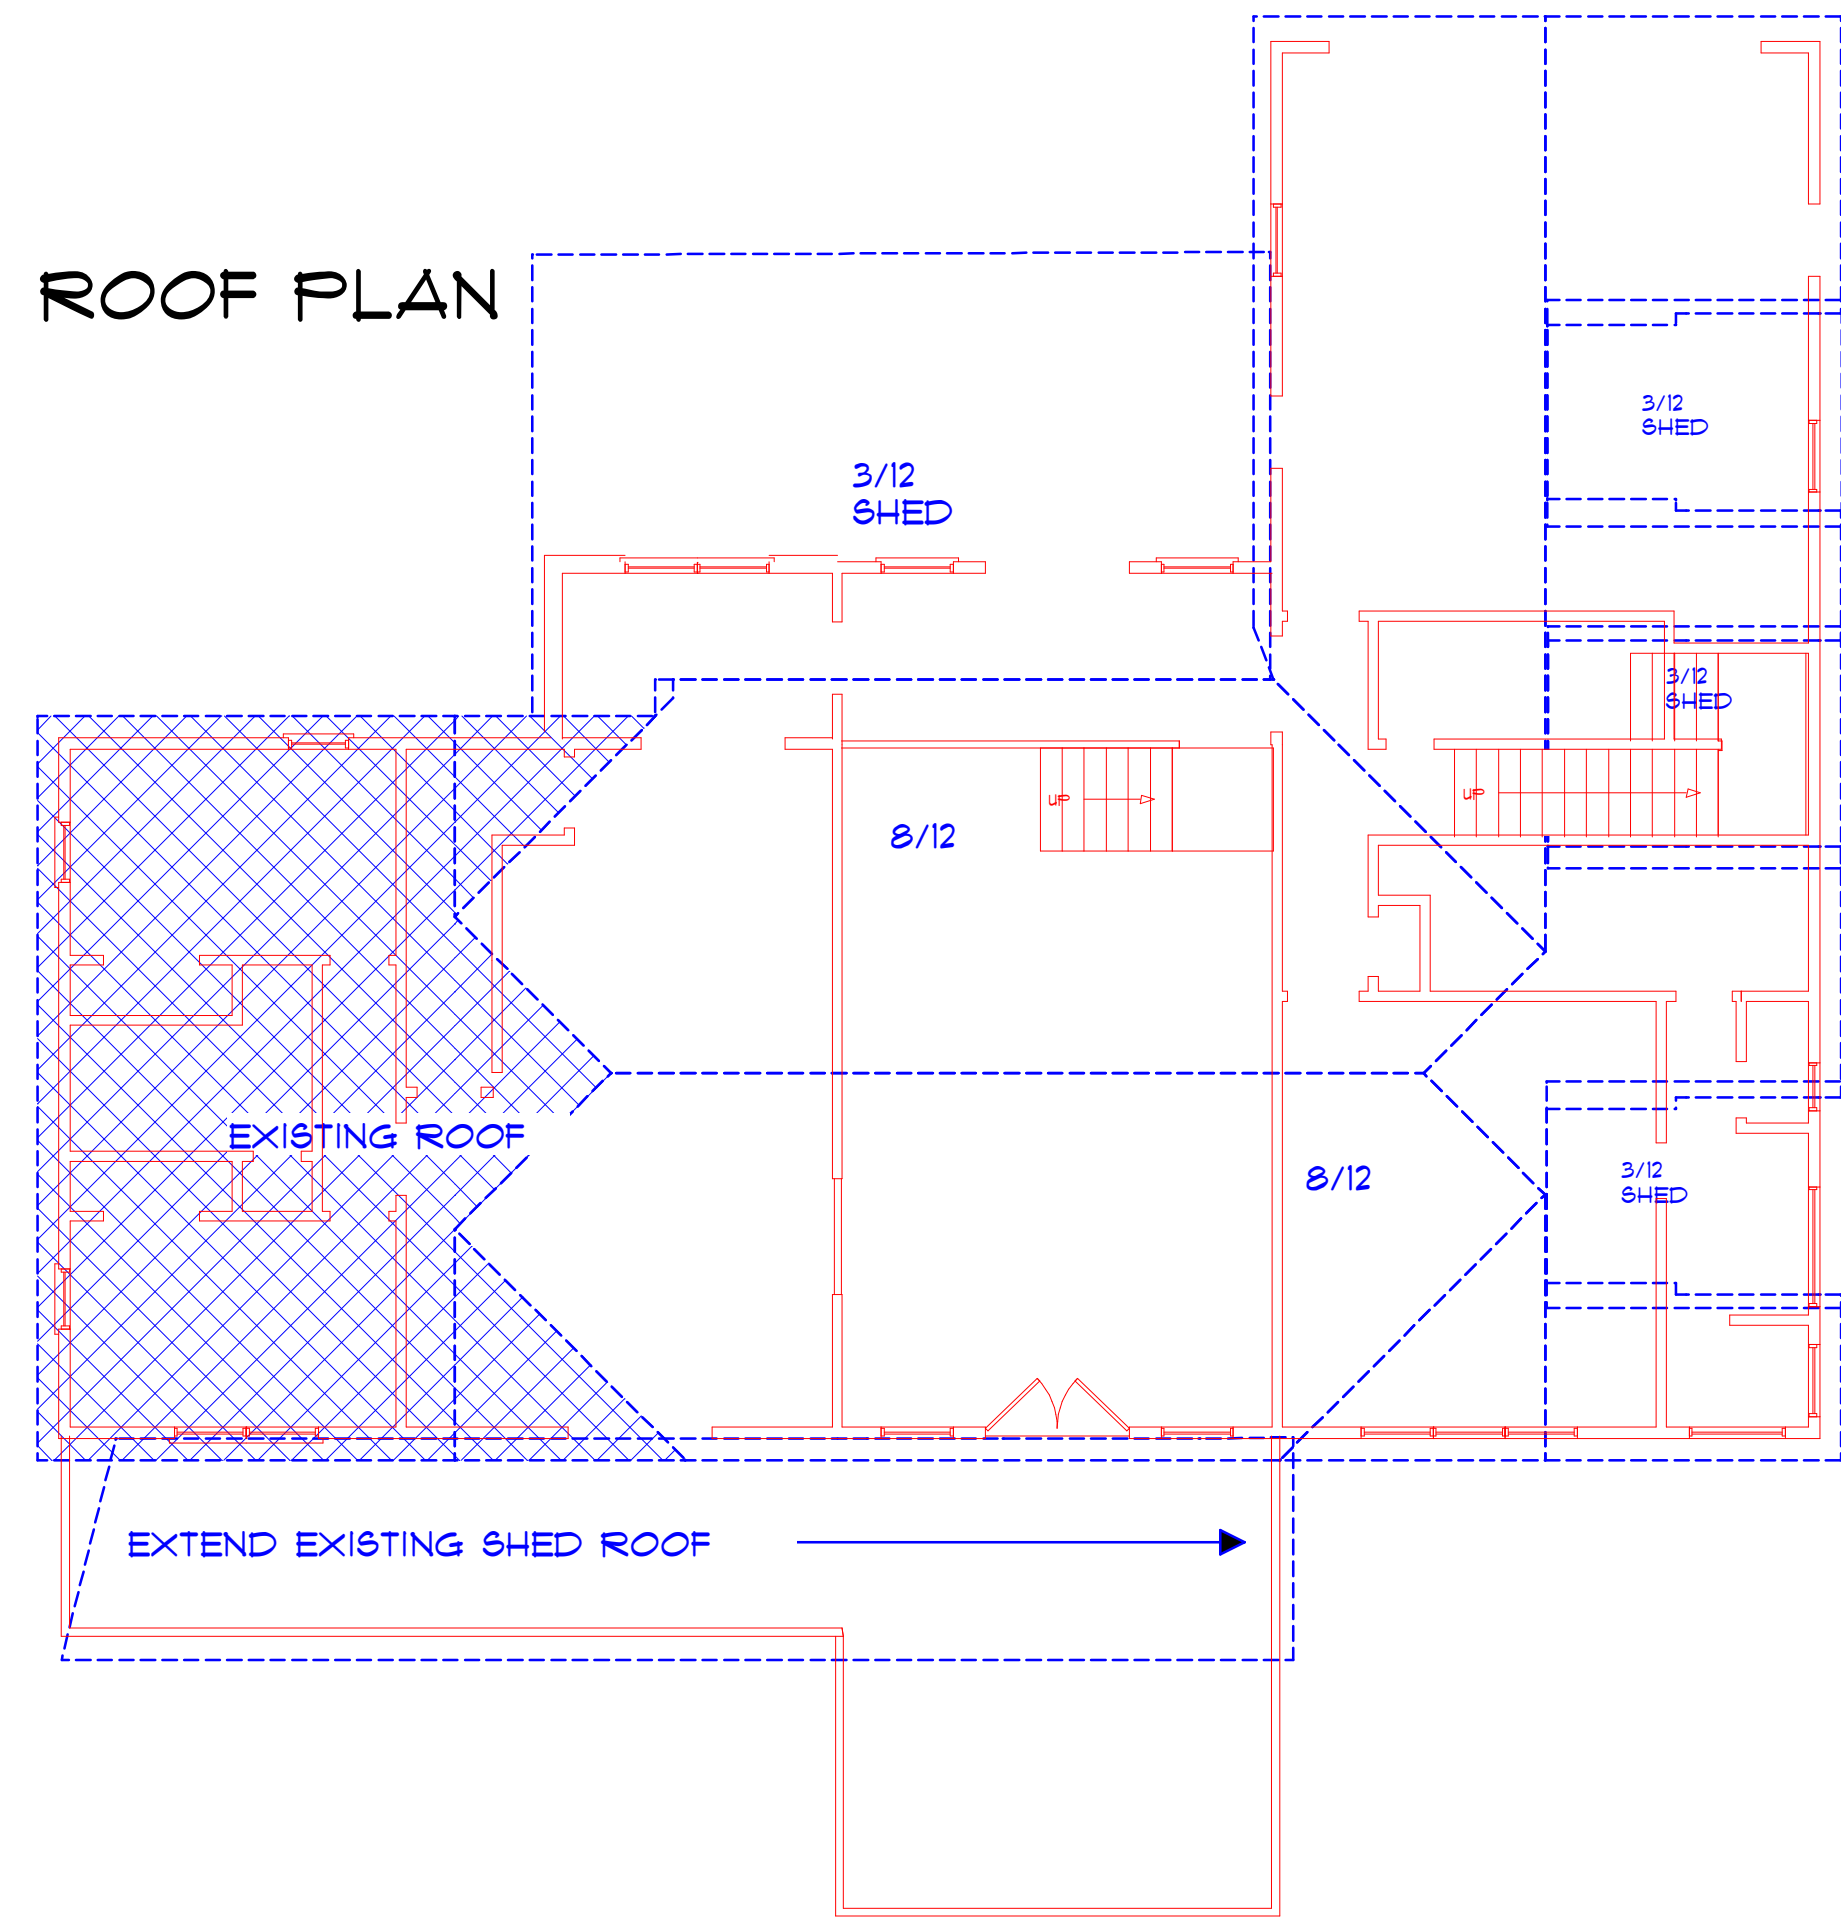

LIVING ROOM CROSS SECTION

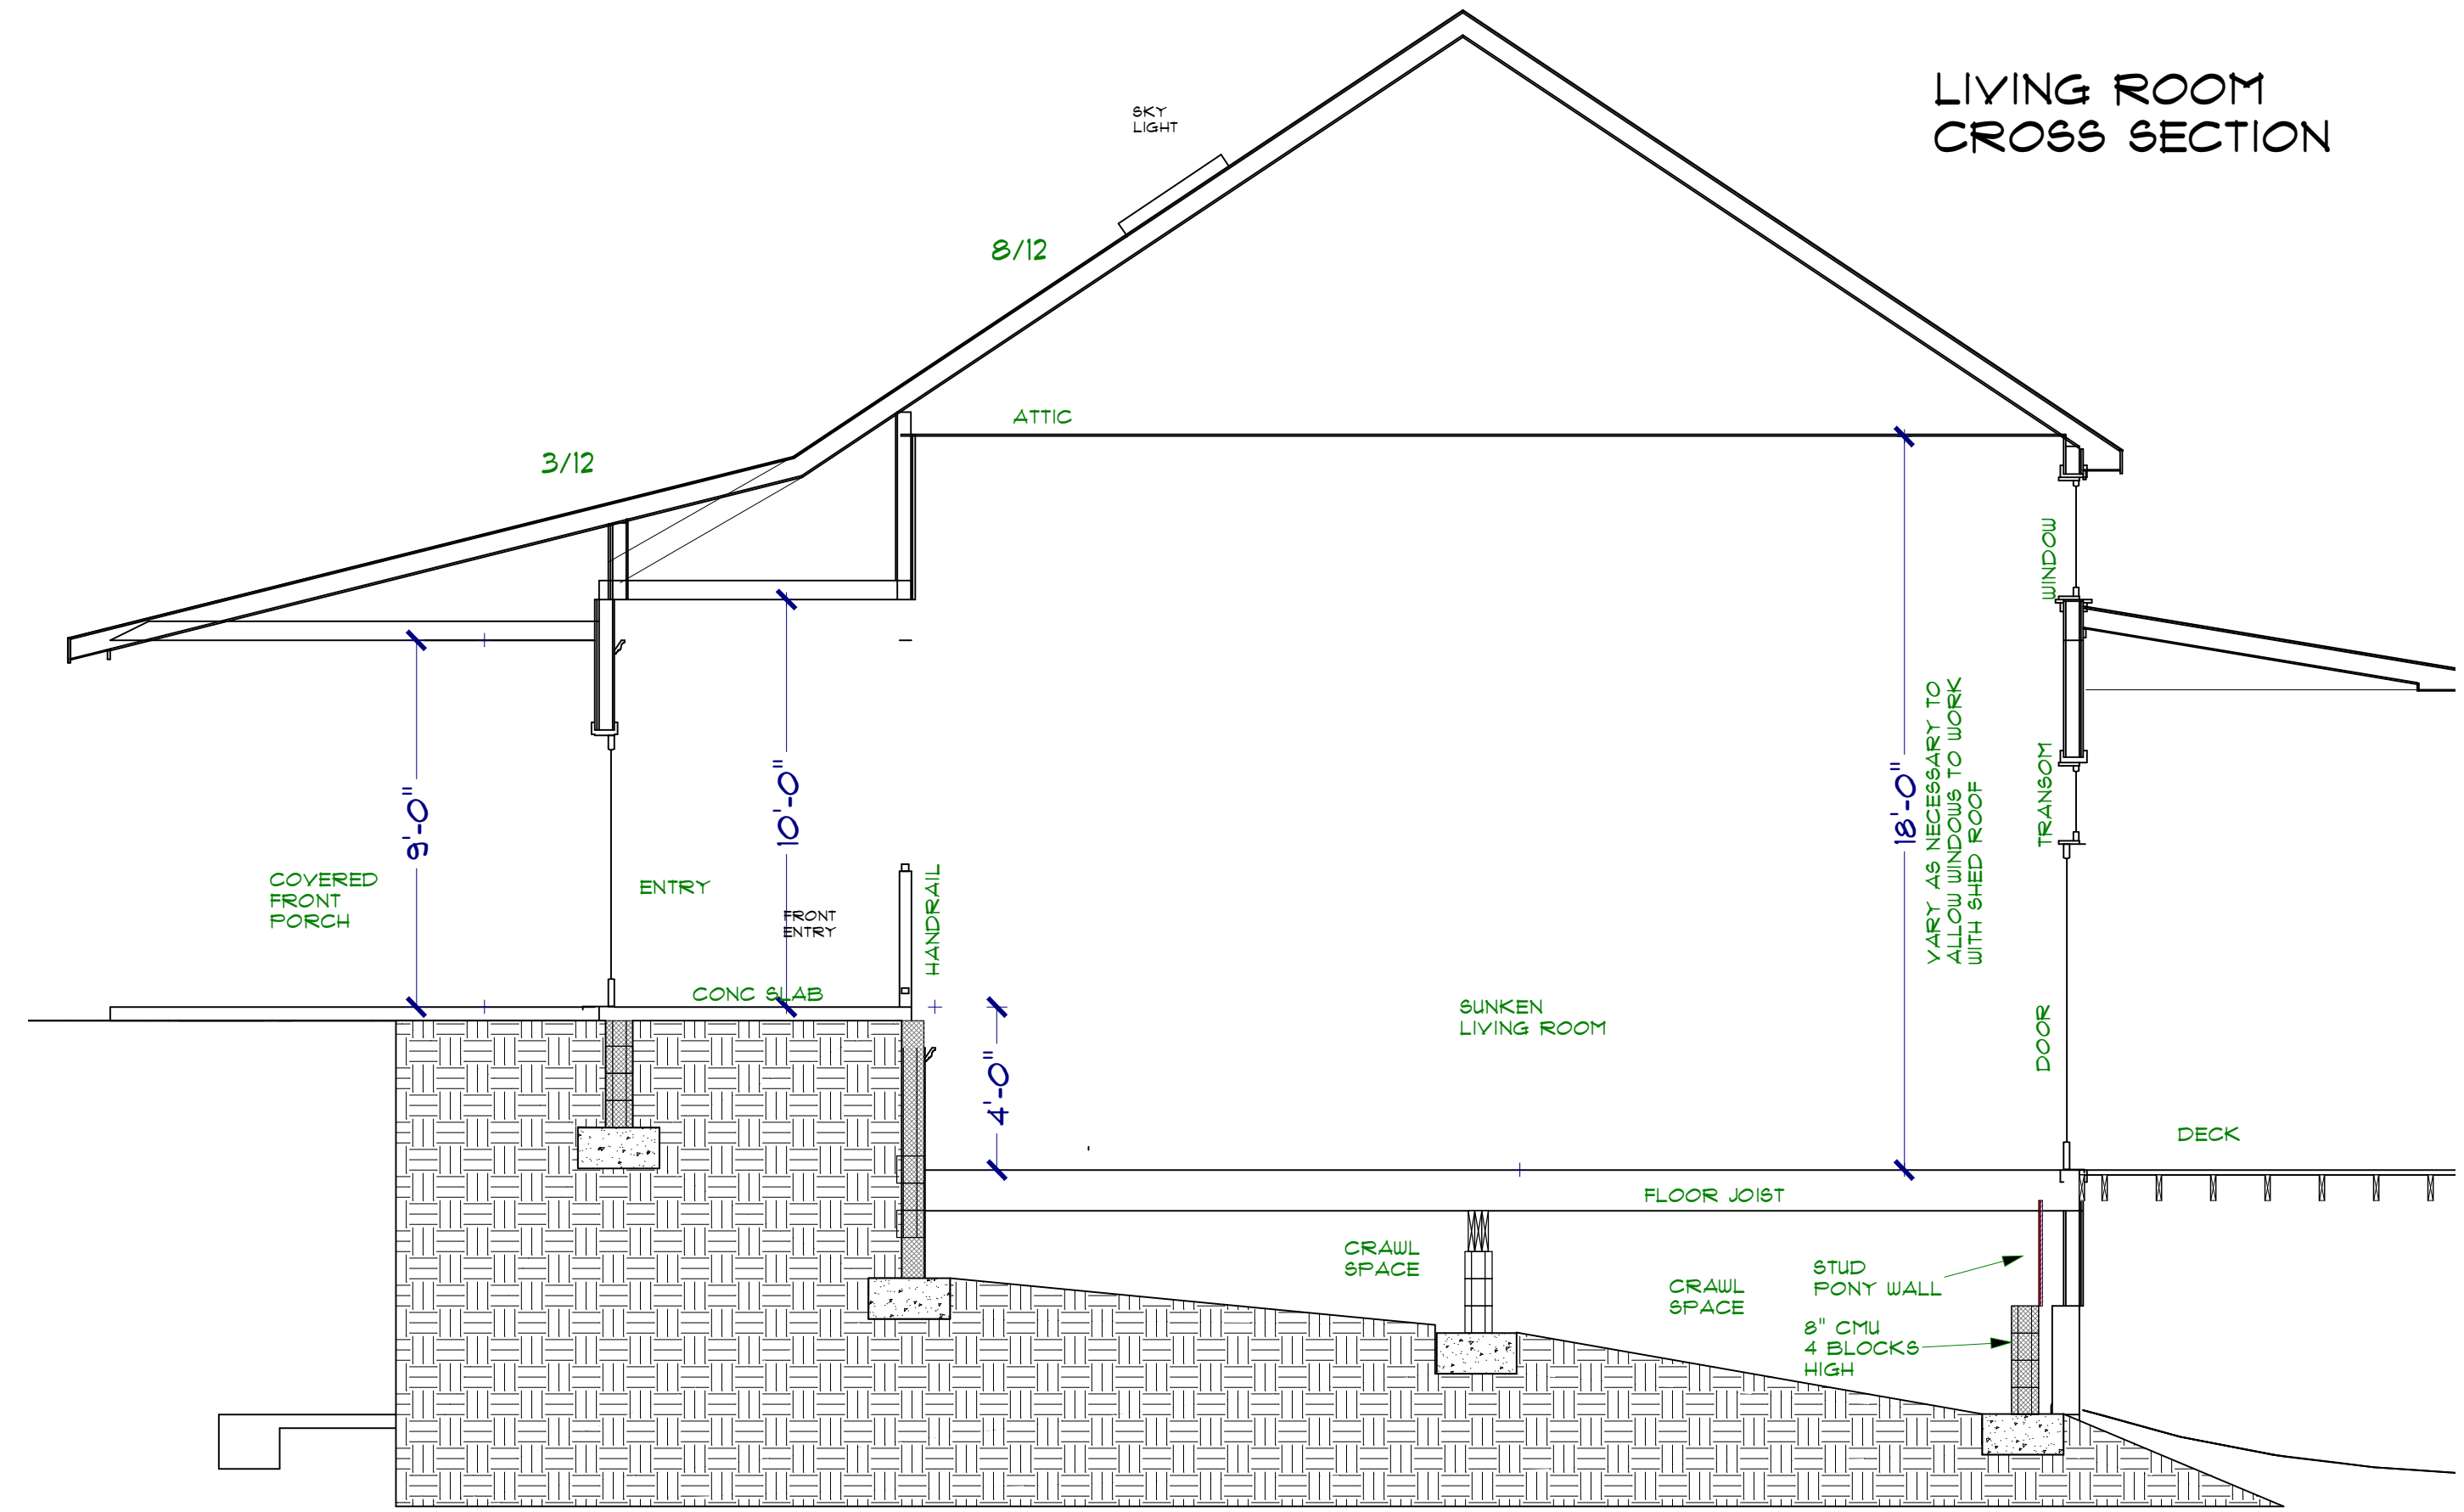

GARAGE CROSS SECTION

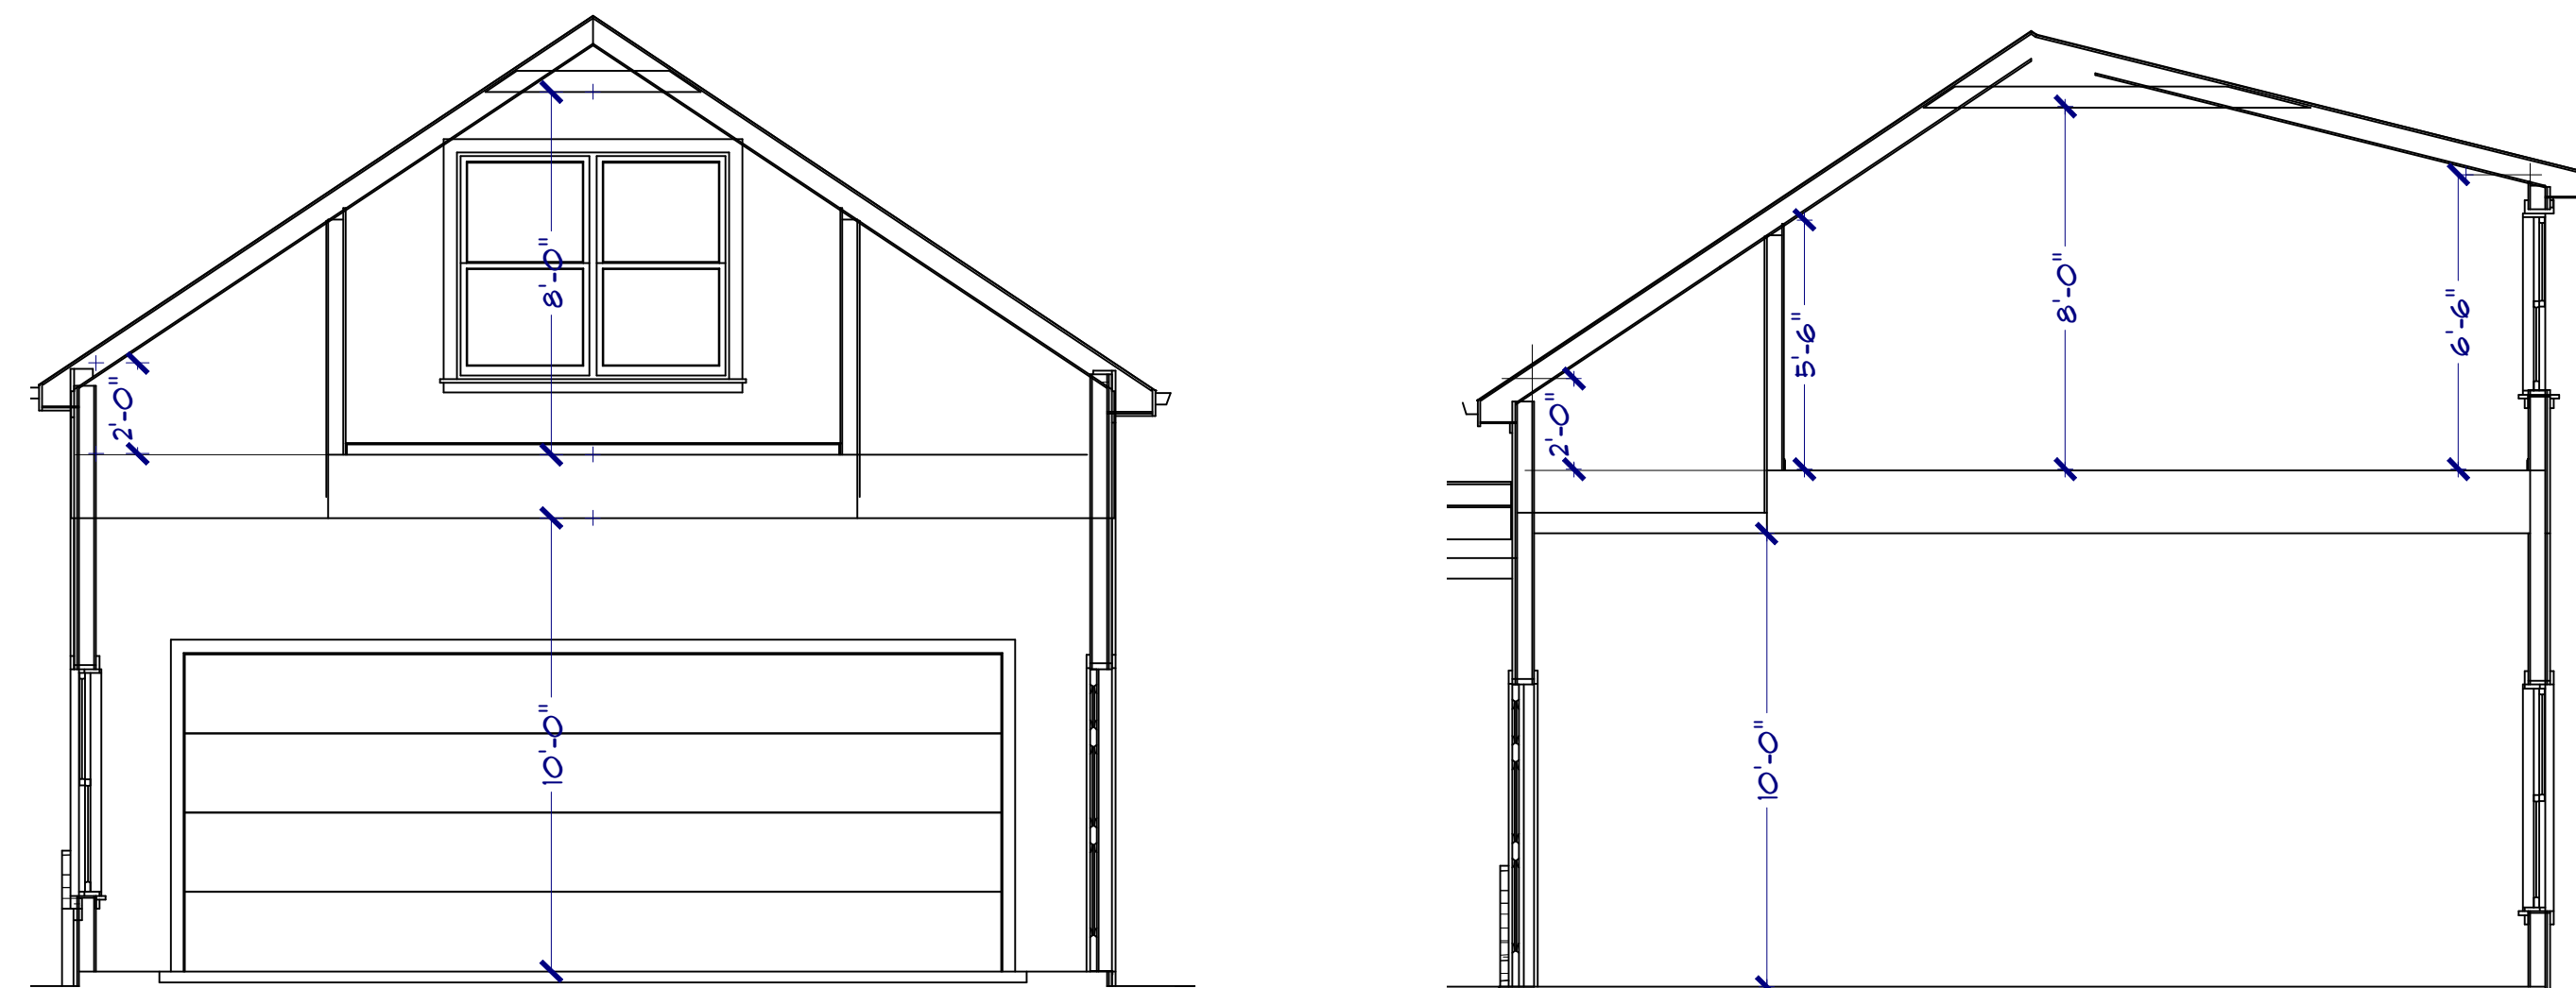

**COPYRIGHT / INTELLECTUAL PROPERTY**  
 TIM LANDRETH HOME DESIGNS RESERVES ITS COMMON LAW COPYRIGHT AND OTHER INTELLECTUAL PROPERTY RIGHTS ASSOCIATED WITH THIS DOCUMENT. PURCHASE OF THIS PLAN FROM TIM LANDRETH HOME DESIGNS WILL GRANT THE PURCHASER THE RIGHT TO CONSTRUCT A SINGLE UNIT. THE PLANS MAY NOT BE COPIED, DUPLICATED, SOLD, OR PUBLISHED WITHOUT THE WRITTEN CONSENT OF TIM LANDRETH HOME DESIGNS.

**TIM LANDRETH** (501) 317-6294  
**HOME DESIGNS, LLC**  
 WWW.TLHOMEDESIGNS.COM  
 RESIDENTIAL DESIGN & DRAFTING  
 CUSTOM PLAN SERVICE

Designed for:  
**JONATHAN WRIGHT**

Sheet  
**4**